



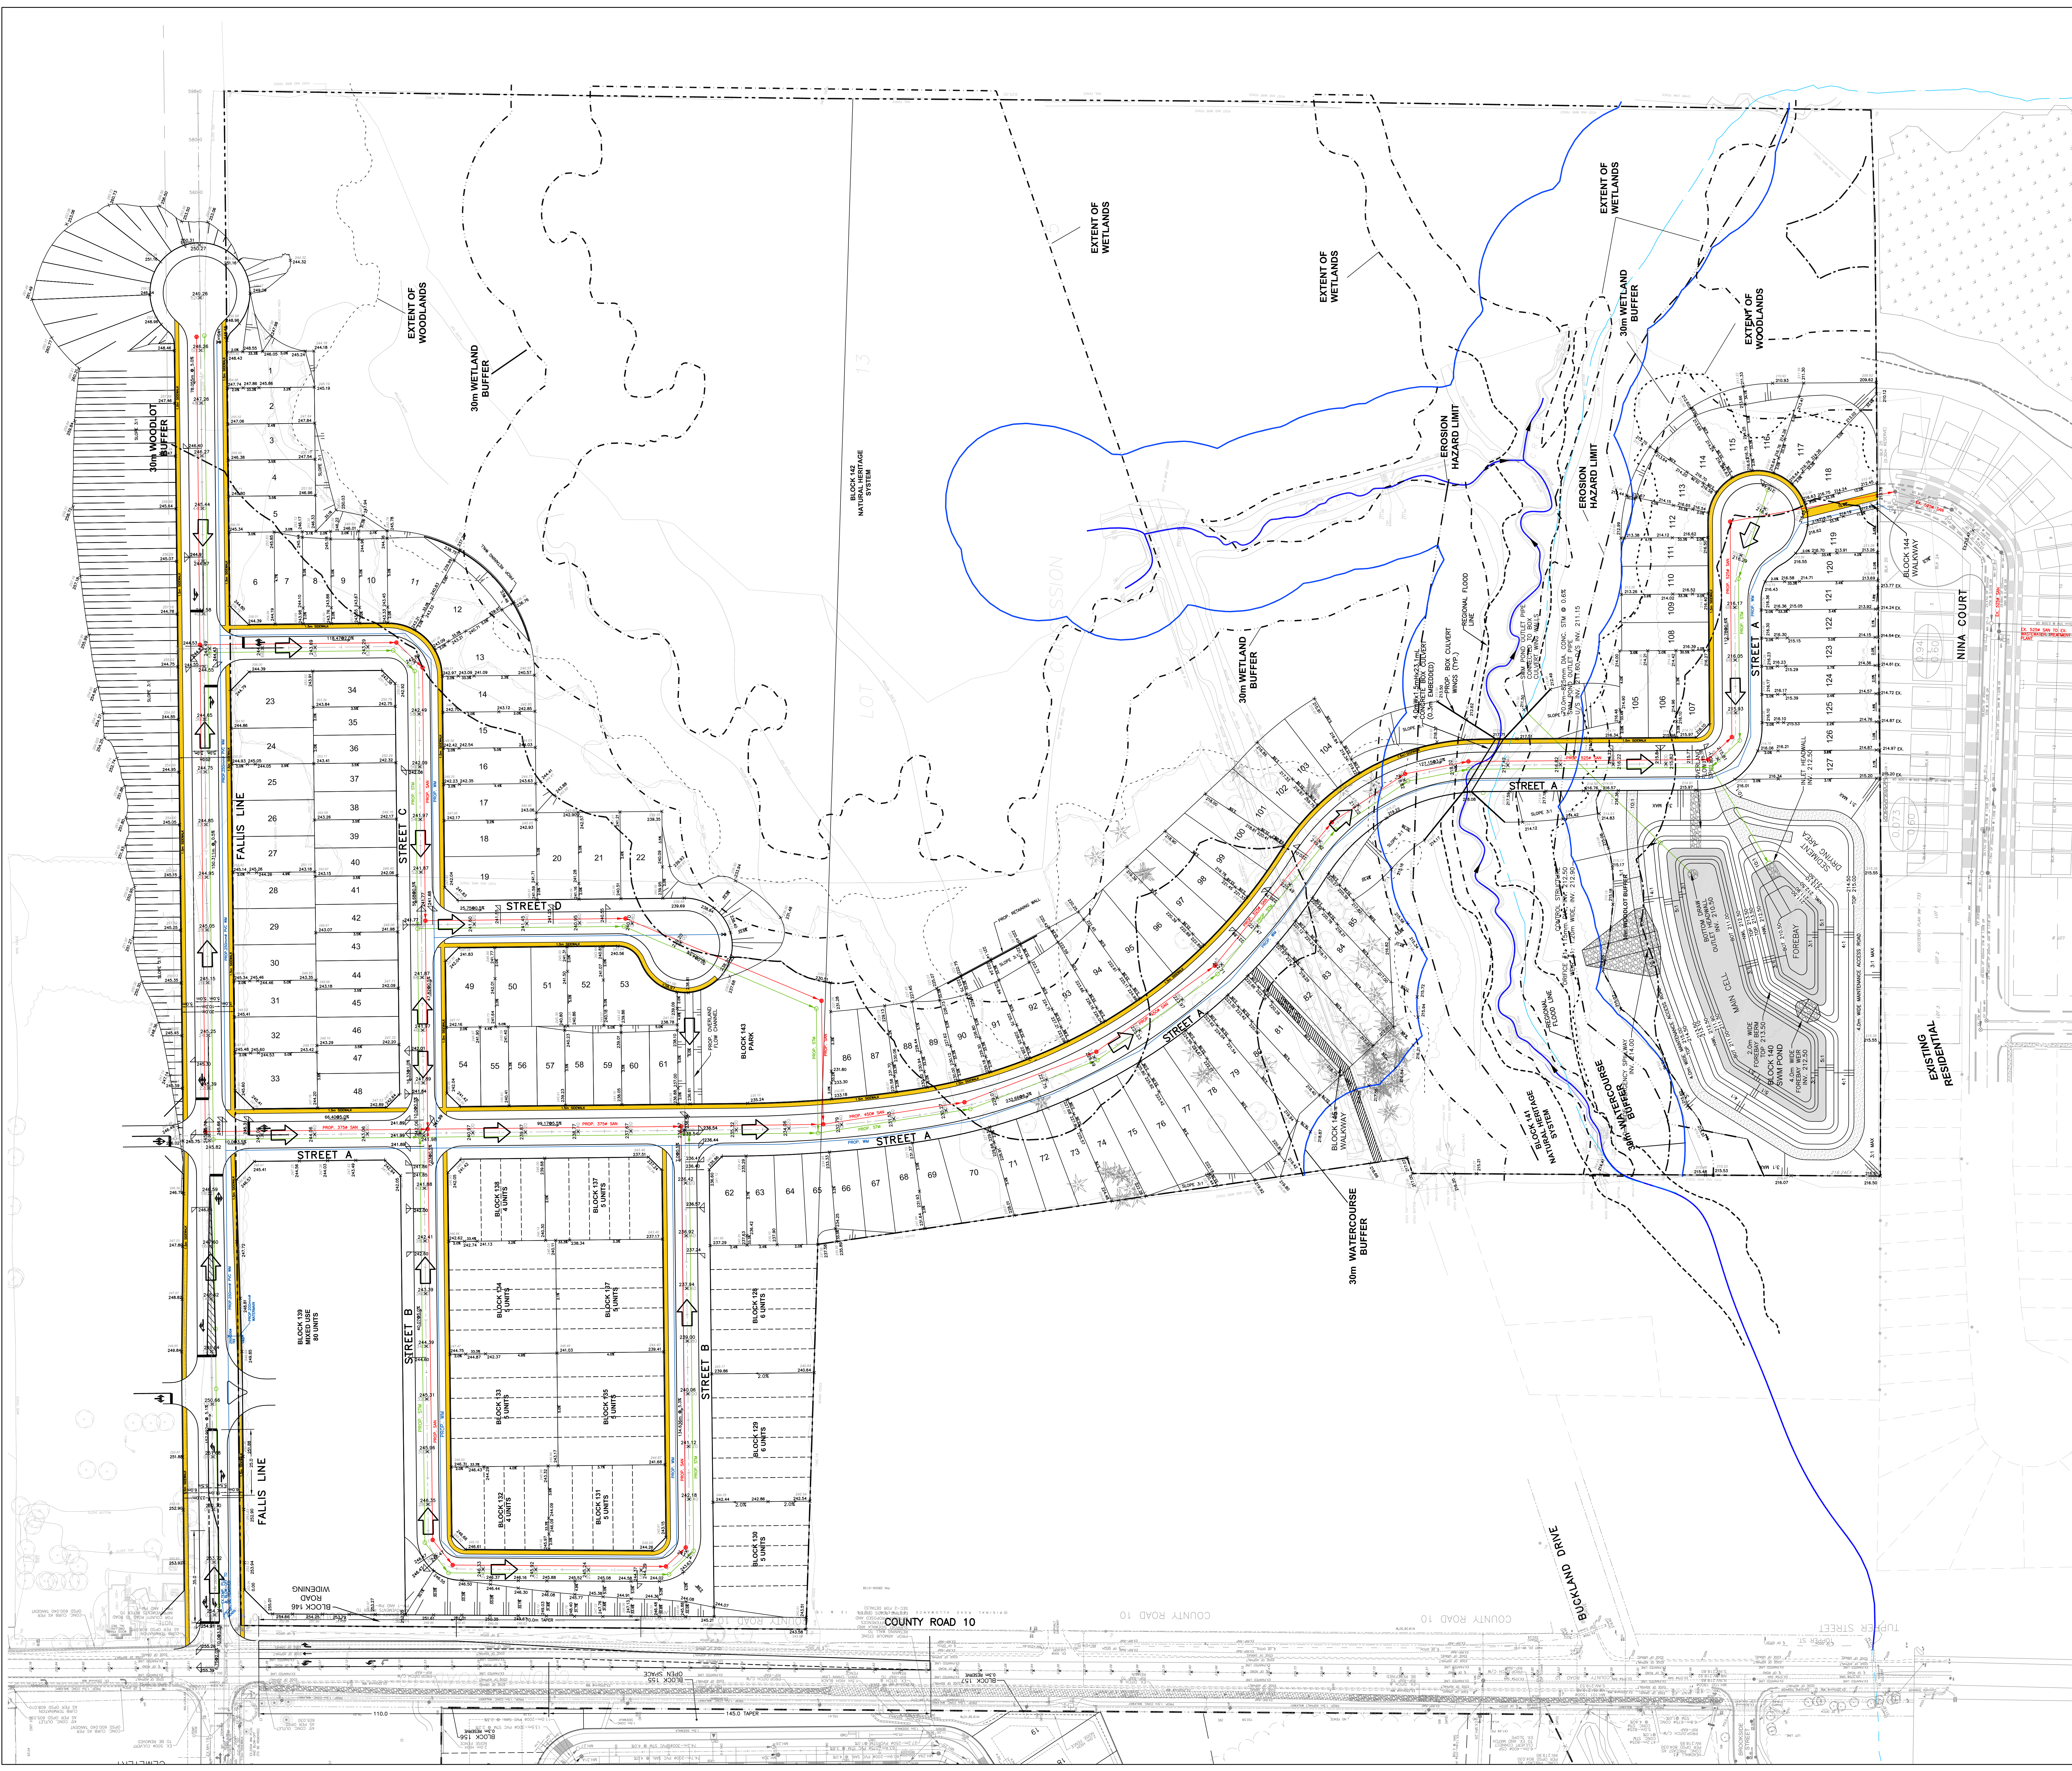

NOTE:
Distances Shown On This Plan Are In Metres And Can Be Converted To Feet By Dividing By 0.3048.
The Position of Pole Lines, Conduits, Watermain, Sewers and Other Underground and Overground Utilities and Structures is Not Necessarily Shown On The Control Drawing, And Where Shown, The Accuracy Of The Position Of Such Utilities and Structures is Not Guaranteed. Before Starting Work, The Contractor Shall Inform Himself Of The Exact Location of All Such Utilities and Structures, and Shall Assume All Liability For Damage To Them.

- LEGEND**
- SUBDIVISION BOUNDARY
 - PROPOSED ELEVATION
 - EXISTING ELEVATION
 - PROPOSED OVERLAND FLOW DIRECTION
 - PEDESTRIAN NETWORK
 - GRAVEL TRAIL
 - PROP. SANITARY MAINTENANCE HOLE
 - PROP. SANITARY MAINTENANCE HOLE
 - PROP. STORM SEWER
 - PROP. STORM SEWER
 - PROP. WATERMAIN

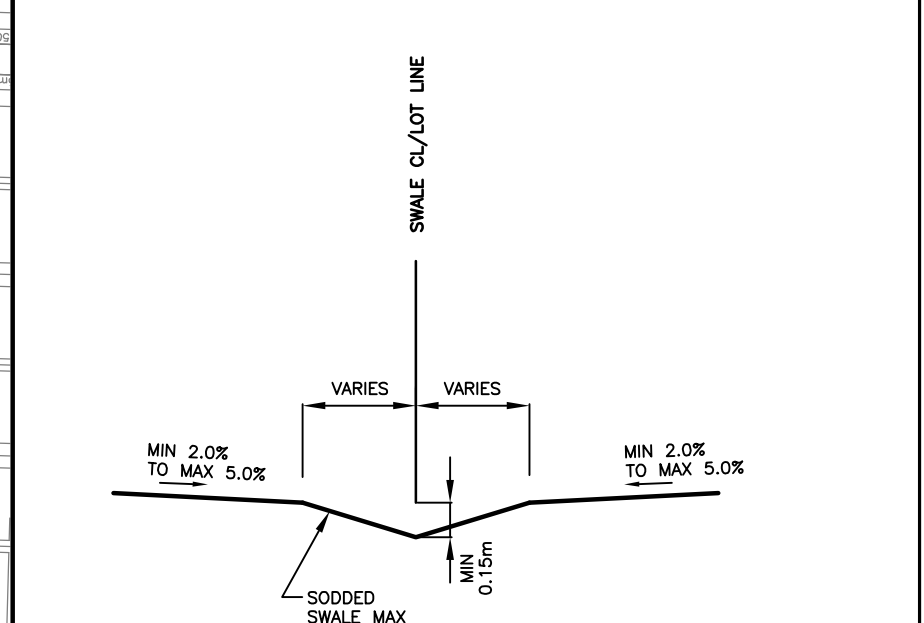

TYPICAL REAR YARD SWALE DETAIL
SCALE N.T.S.

NOTE
THIS PLAN HAS BEEN PREPARED TO DEMONSTRATE FEASIBILITY OF THE PROPOSED DEVELOPMENT WITH RESPECT TO DRAINAGE IN CONJUNCTION WITH THE LAND PLAN APPLICATION. DETAILED DRAINAGE DESIGN WILL BE PREPARED AT THE SUBDIVISION ENGINEERING STAGE.

No.	Revision	Date	By	App'd

CONSULTANT:
PRELIMINARY

MILLBROOK EAST SUBDIVISION
BROMONT HOMES INC.

VALDOR ENGINEERING INC.
Consulting Engineers - Project Managers
741 ROYALFREEDOM DRIVE, UNIT 1, WOODBINE, ONTARIO L4L 5T9
TEL: (905) 881-1000 FAX: (905) 881-1001 E-MAIL: info@valdor-engineering.com
www.valdor-engineering.com

COUNTY OF PETERBOROUGH

**PRELIMINARY SITE SERVICING
AND GRADING PLAN**

Submitted by: V.L.	Checked by: P.S.Z.	Project No: 19121
Drawn by: V.L.	Approved by: D.S.	
Designed by: V.L.	Date: November 2022	Drawing No: PSG-1
Scale: 1:750		Sheet No: