

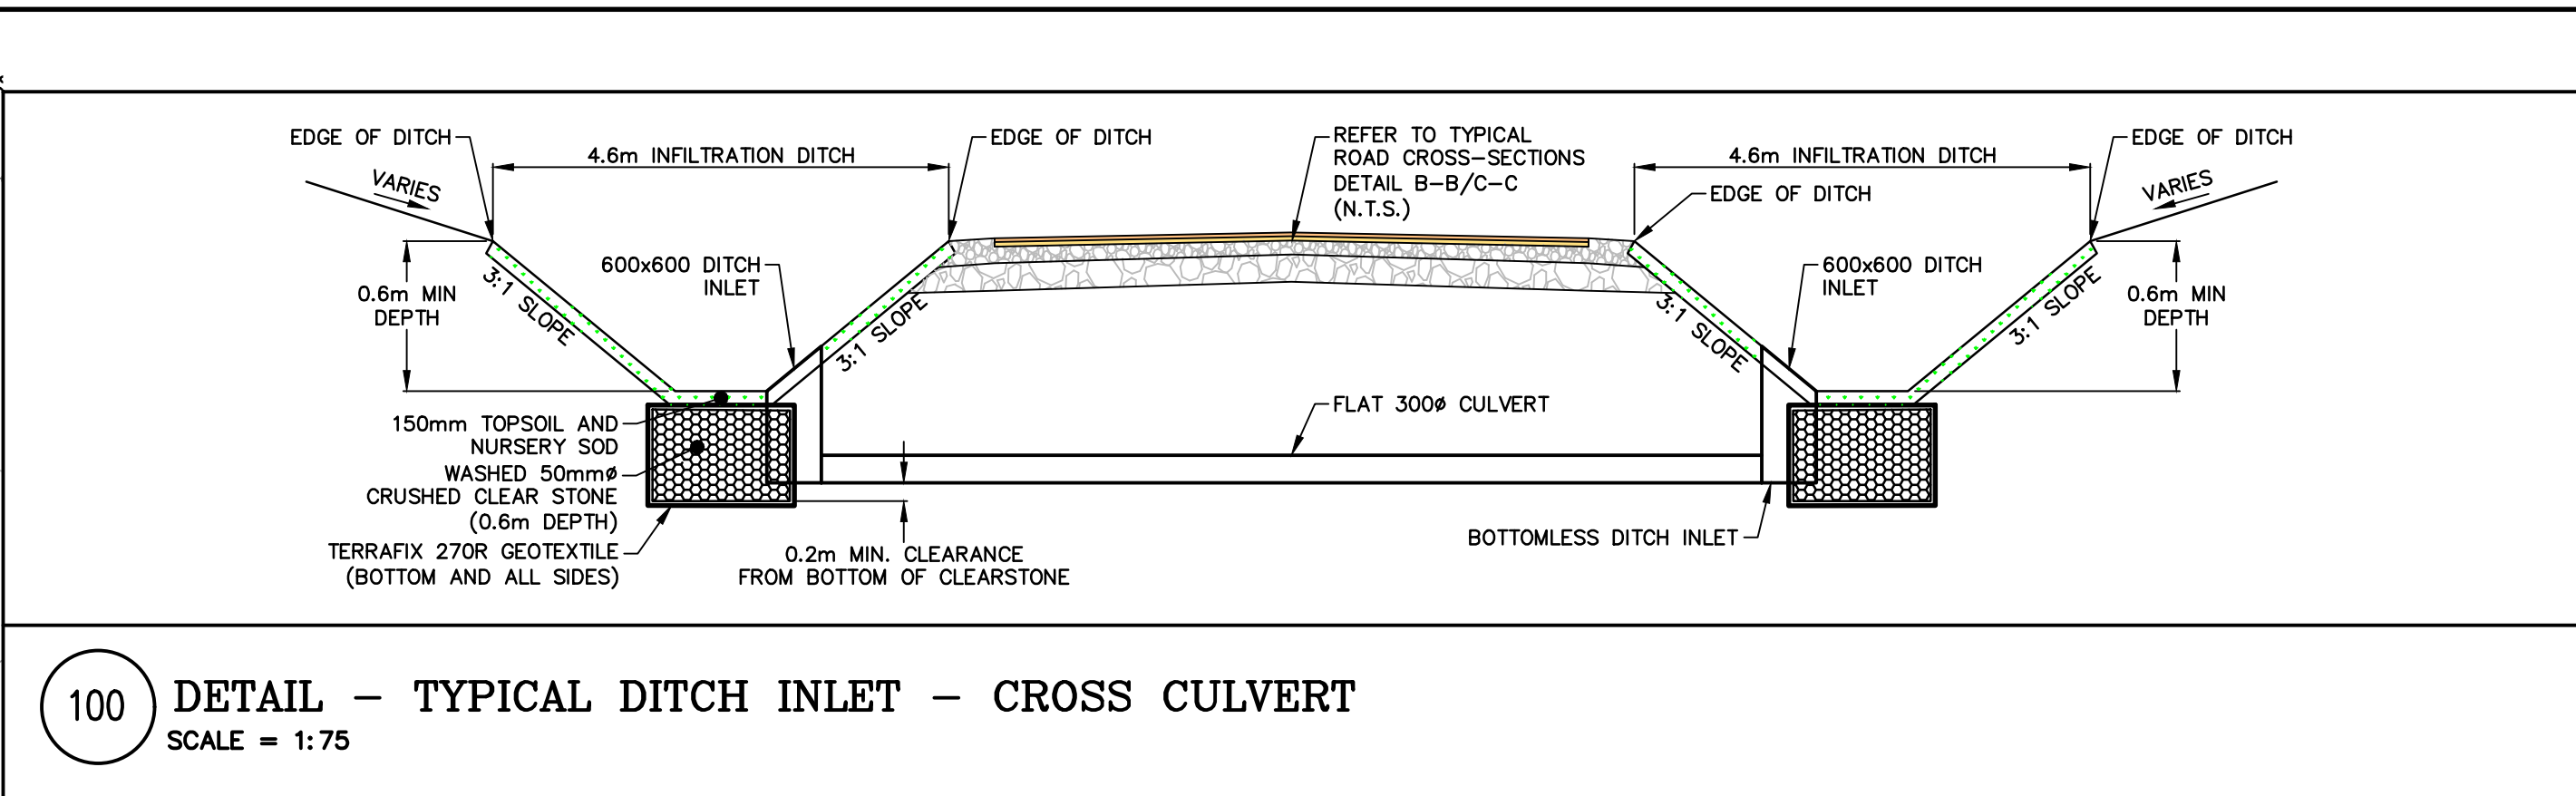
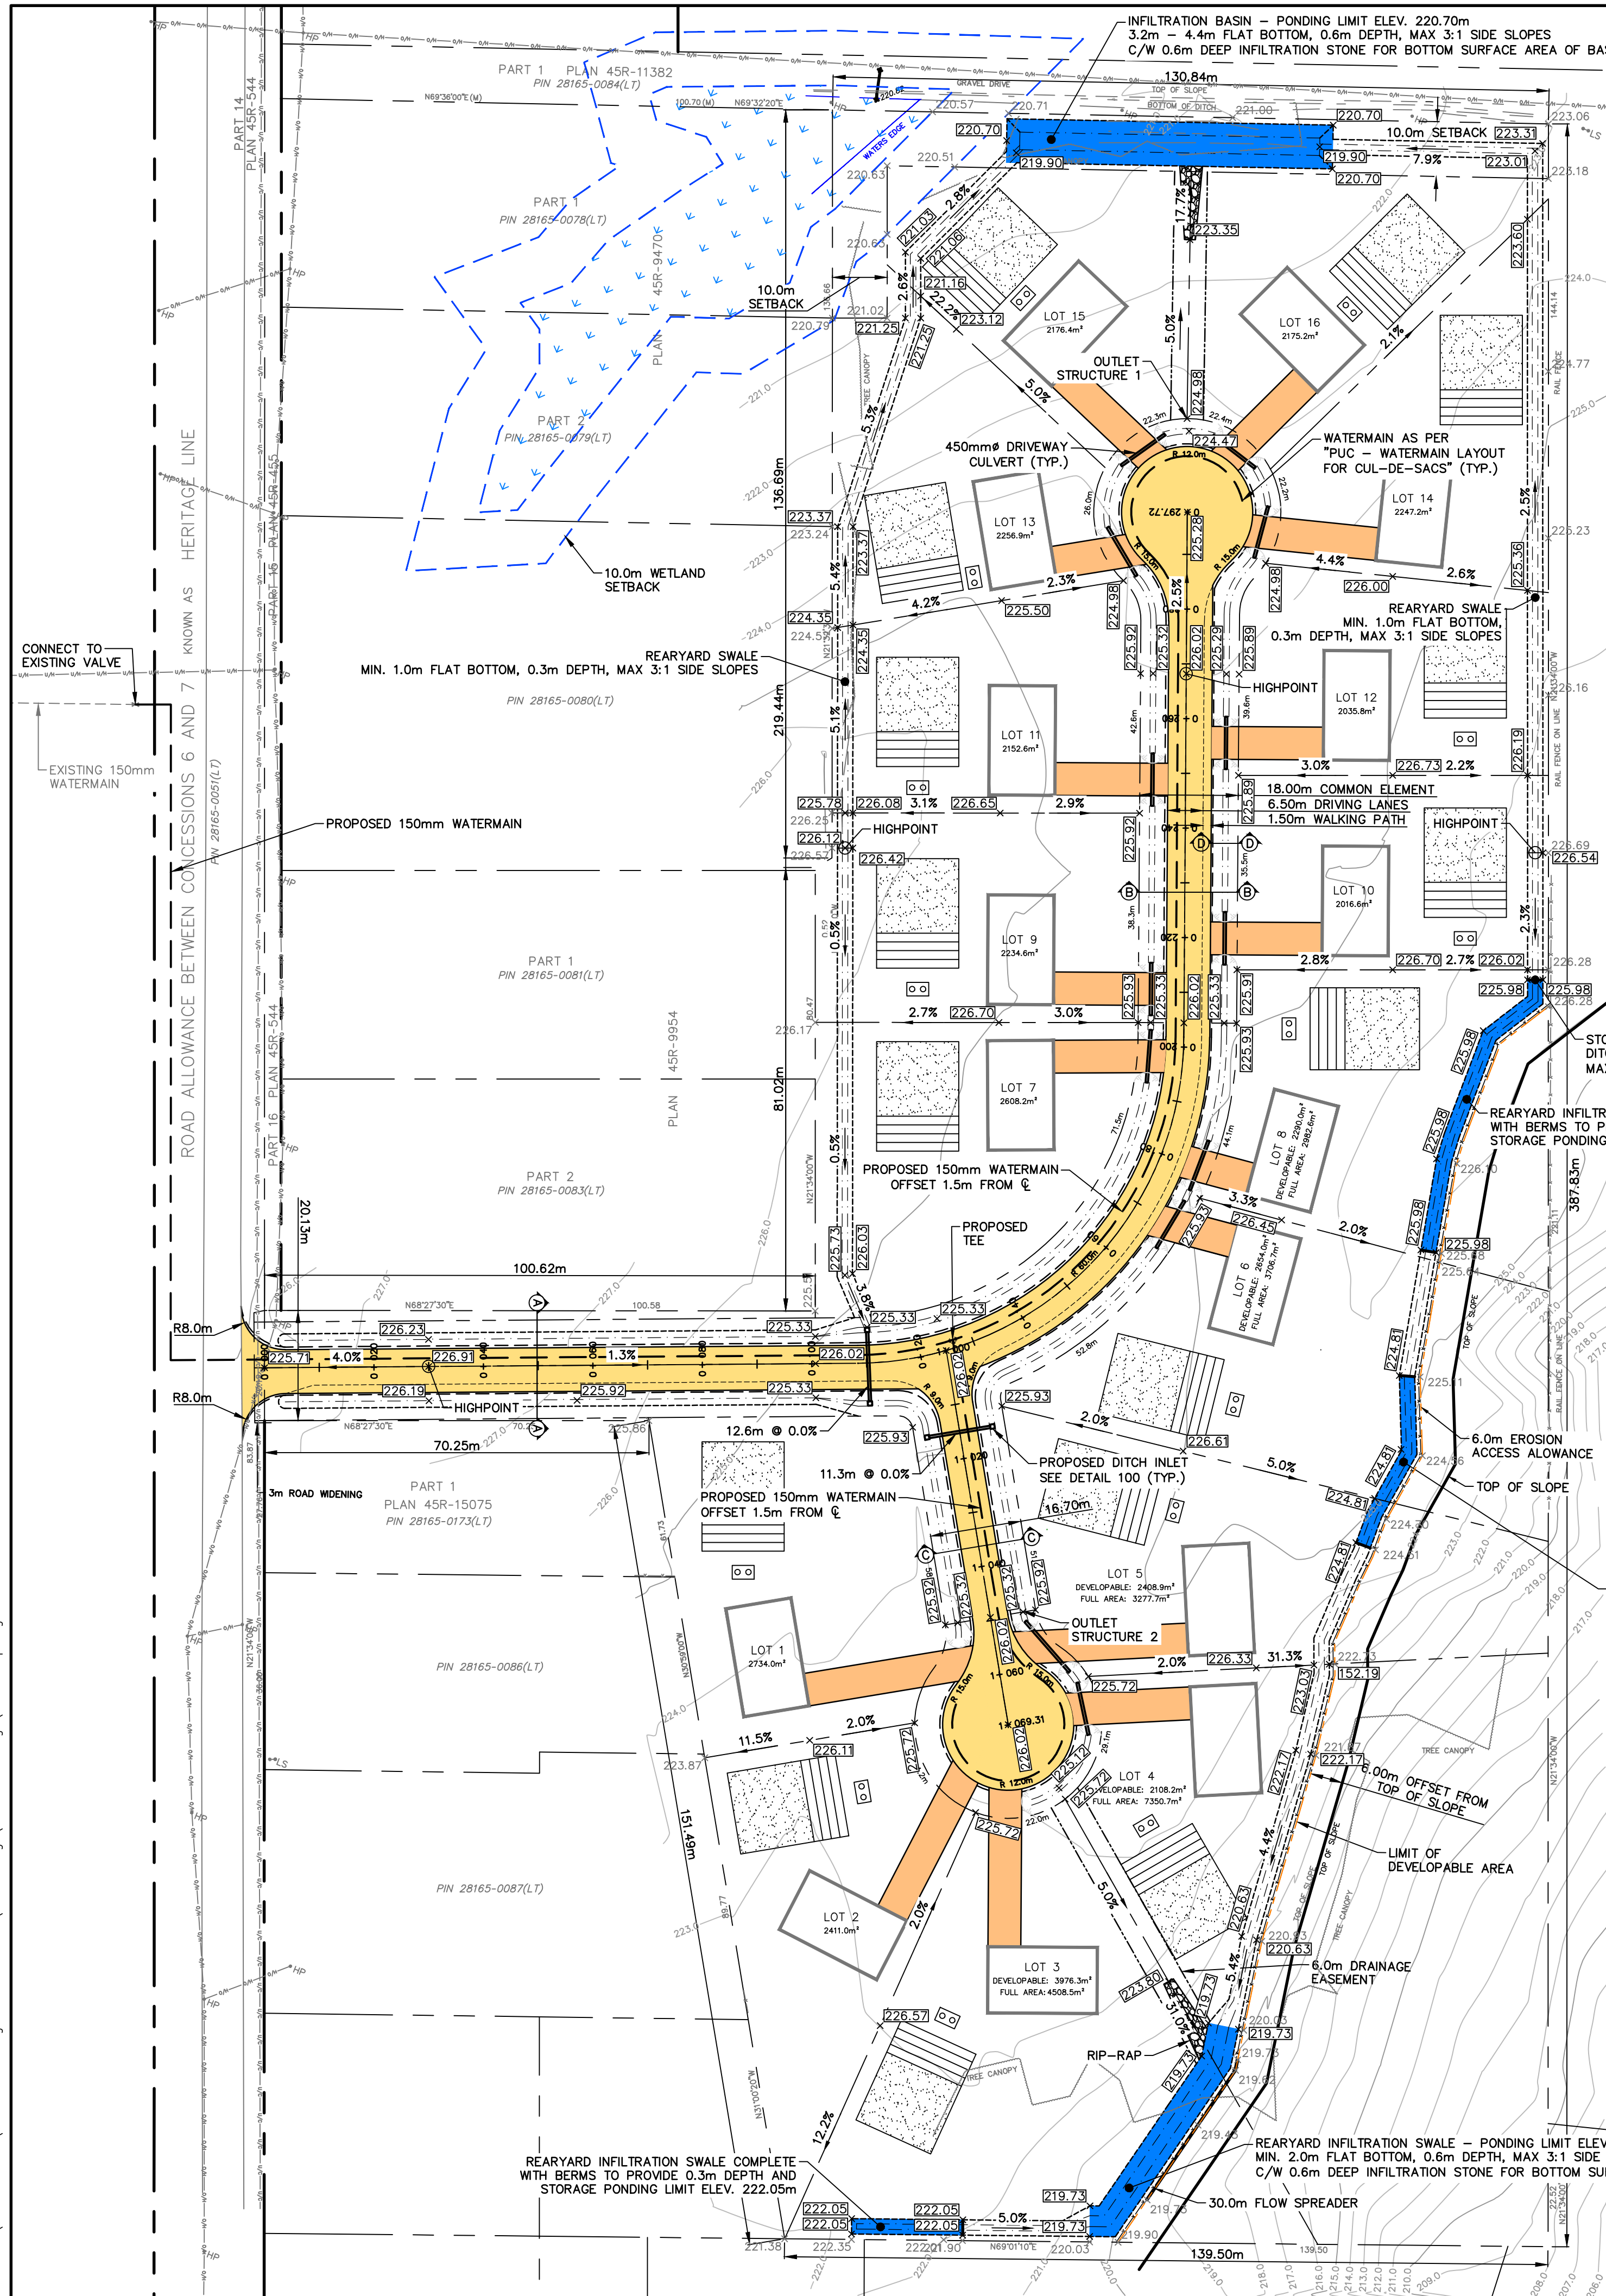
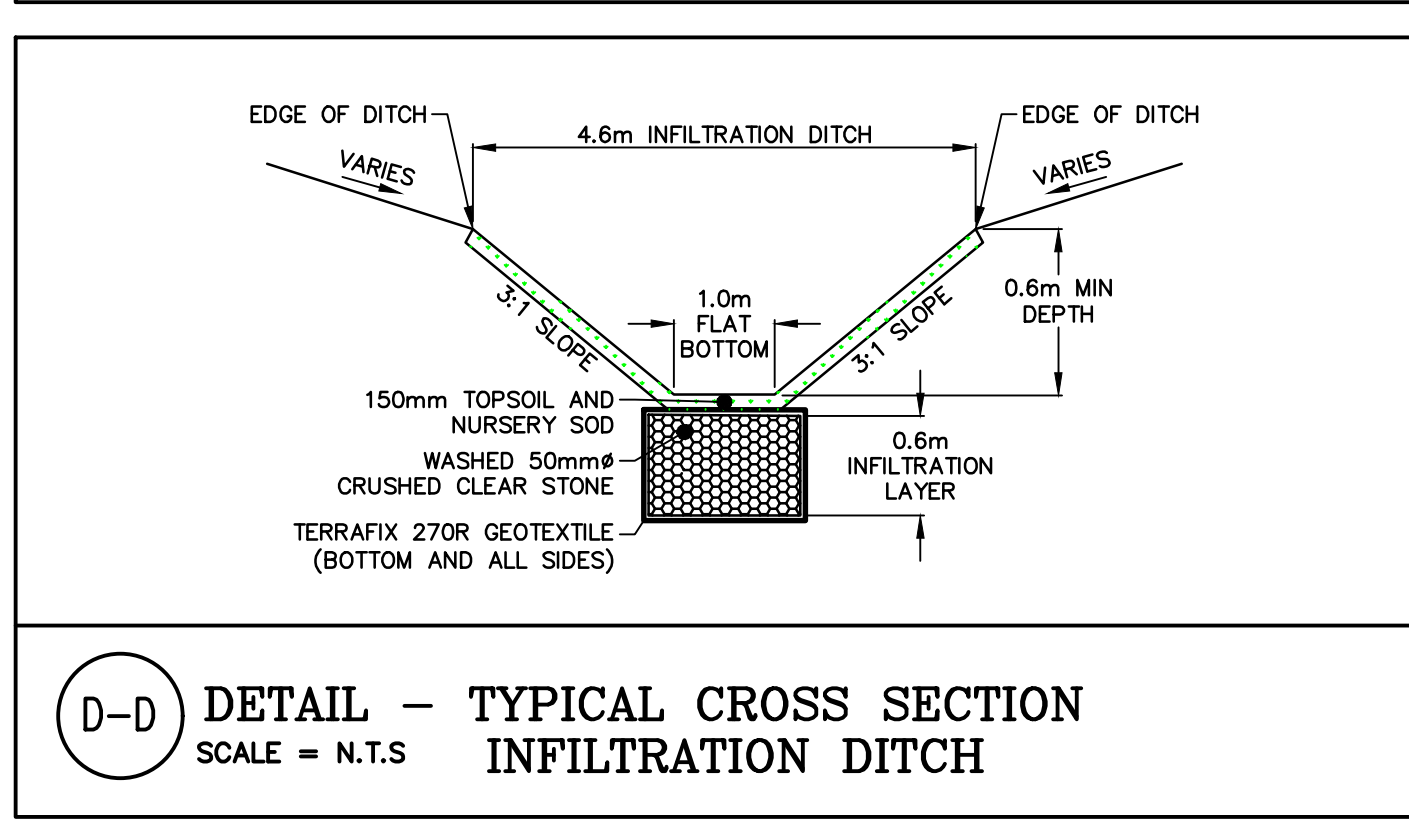
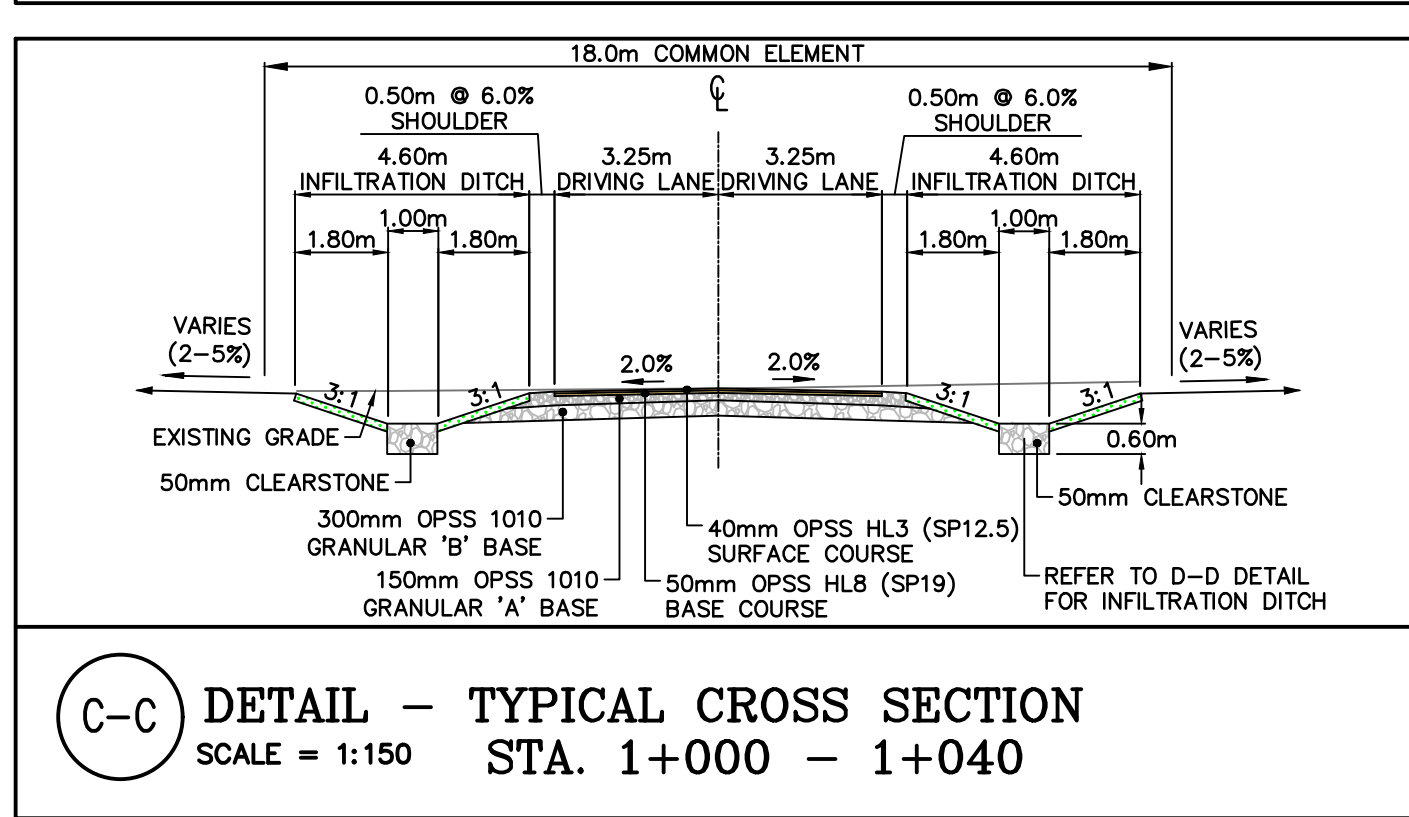


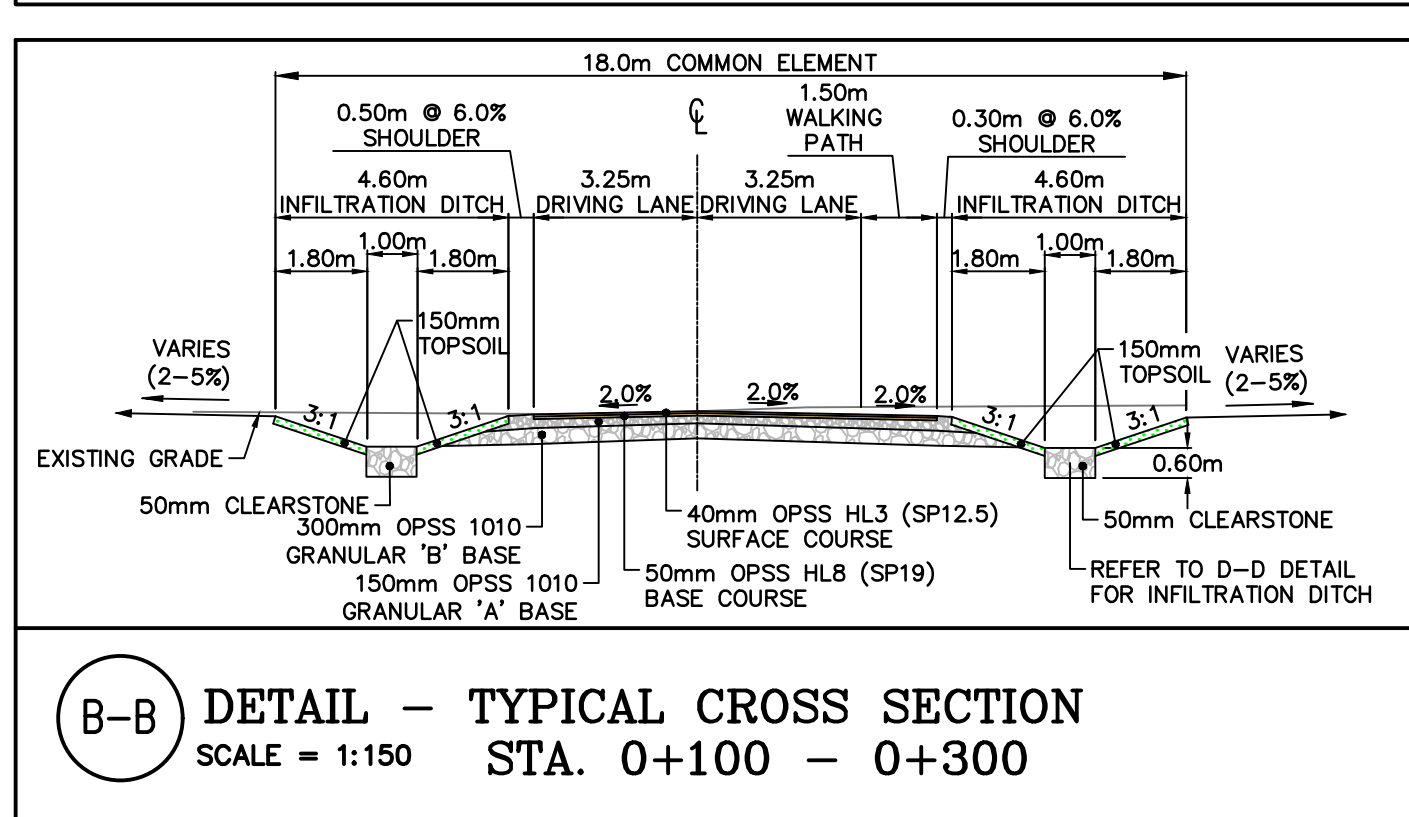

NOTE: OUTLET STRUCTURES 1 AND 2 TO CONSIST OF CONCRETE HEADWALLS WITH ORIFICE AND WEIR CONTROLS. DESIGN DETAILS TO BE PROVIDED DURING DETAILED DESIGN.

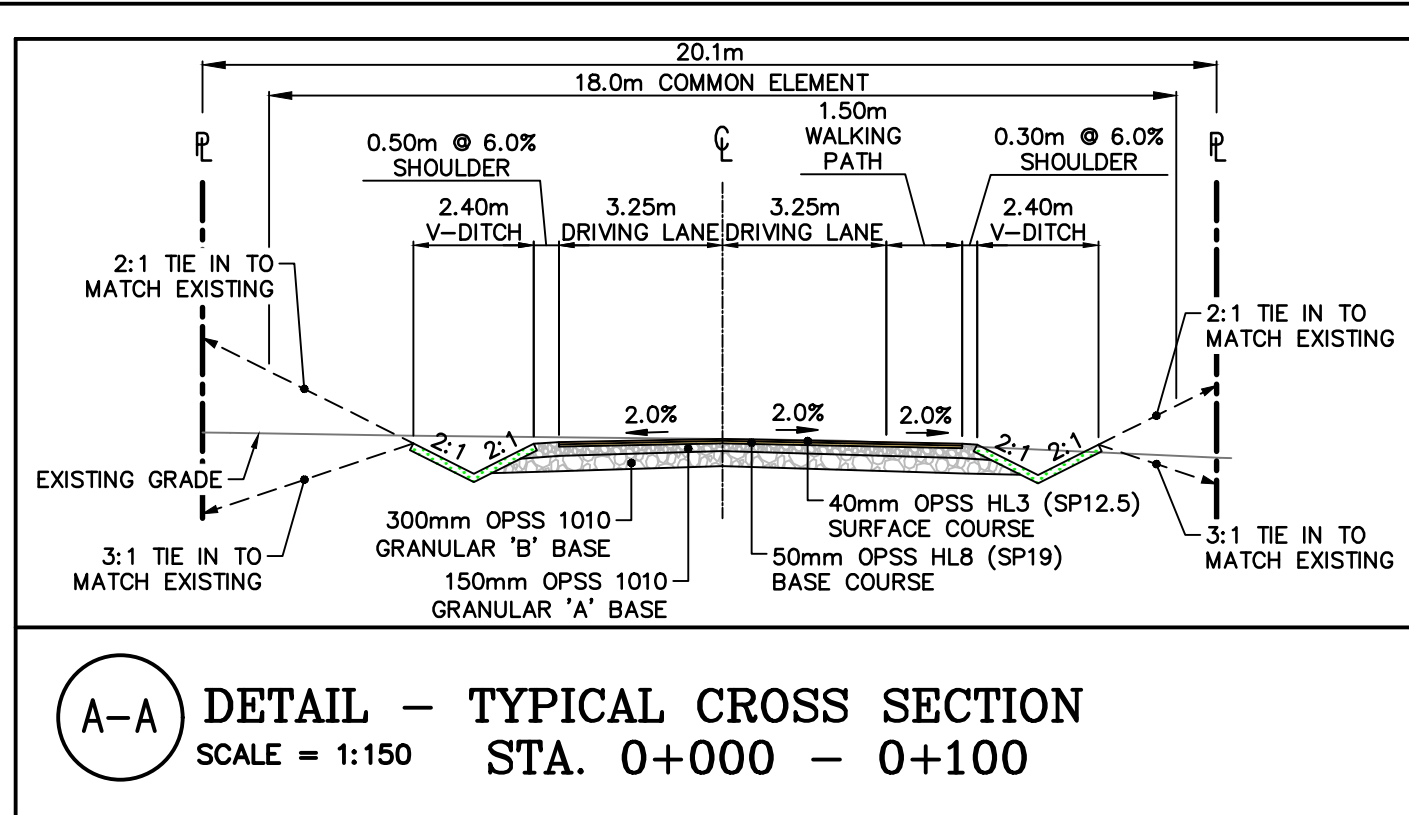

BM1 - 206.93m
N: 4902490.35m
E: 726461.29m
KEENE PUBLIC SCHOOL, TABLET
IN NORTHEAST FACE OF
CONCRETE FOUNDATION WALL

TRUE NORTH

KEY PLAN

REVISIONS

No.	Description	Date
3	ZBA - 3RD SUBMISSION	22/10/07
2	ZBA - 2ND SUBMISSION	22/06/29
1	ZBA - 1ST SUBMISSION	21/09/02

METRIC

LEGEND

- PROPOSED HEAVY DUTY ASPHALT
- PROPOSED MEDIUM DUTY ASPHALT
- PROPOSED DRAINAGE STORAGE AREA
- WETLAND
- EX. BUILDING
- EX./PR. EDGE OF PAVEMENT
- EX./PR. ROAD CENTERLINE
- EX./PR. EDGE OF SHOULDER/GRAVEL
- EX./PR. WATER VALVE
- EXISTING HYDRO POLE
- EX. OVERHEAD HYDRO
- EX./PR. DITCH
- PR. SWALE
- PR. CULVERT
- PR. CATCH BASIN
- EX./PR. WATERMAIN
- R.O.W
- PROPERTY LINE
- EXISTING VEGETATION
- TEE
- PROPOSED HOUSE WITH 2 CAR GARAGE
- SEPTIC TANK
- TILE FIELD AND MANTLE
- EX./PR. ELEVATION

LICENSED PROFESSIONAL ENGINEER
C.M. PROCTOR
100195369
Oct 7, 2022
PROVINCE OF ONTARIO

WILLS

D.M. Wills Associates Limited
150 Jameson Drive
Peterborough, Ontario
Canada K9J 0B9
P: 705.742.2297
F: 705.748.9944
E: wills@dmwills.com

Project Name/Location

HERITAGE LINE
RESIDENTIAL
KEENE, ONTARIO

Drawing Title

PRELIMINARY SERVING AND
GRADING PLAN

Drawn By: M.B. SCALE: Horiz. 1:750 Vert. -
Designed By: M.B. Issue Date: OCTOBER 7, 2022
Checked By: J.D.F. Project No.: 21-10985 Sht. No.:
Engineer: C.P.B. Dwg File No.: 10985-MP 500

NOT FOR CONSTRUCTION