

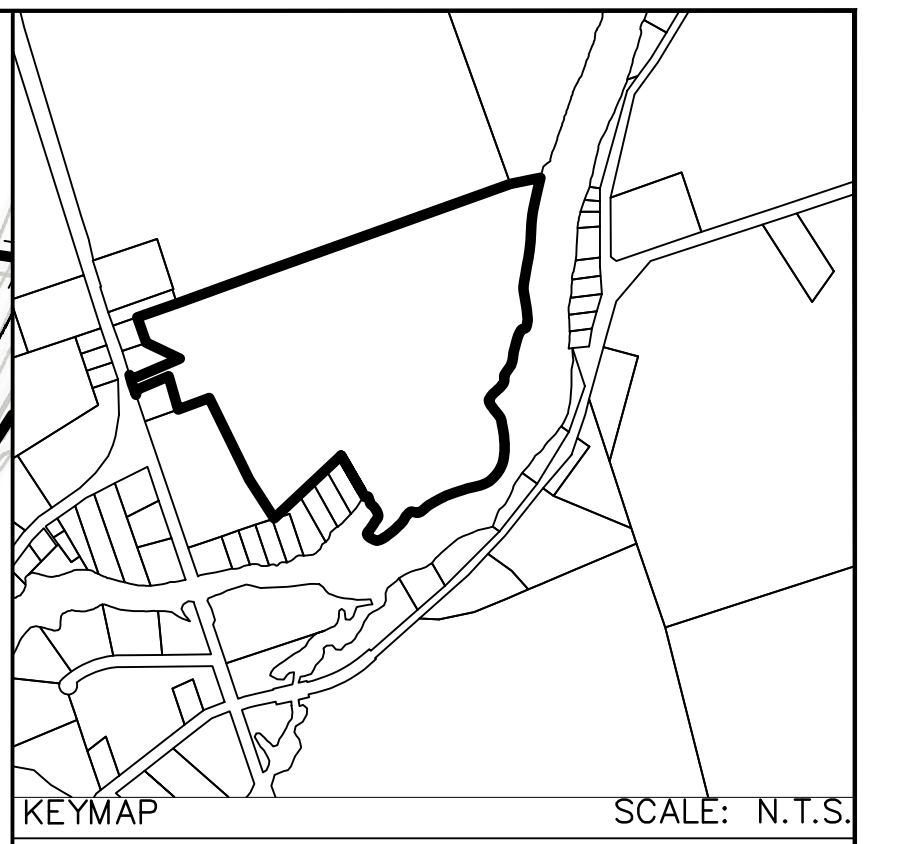
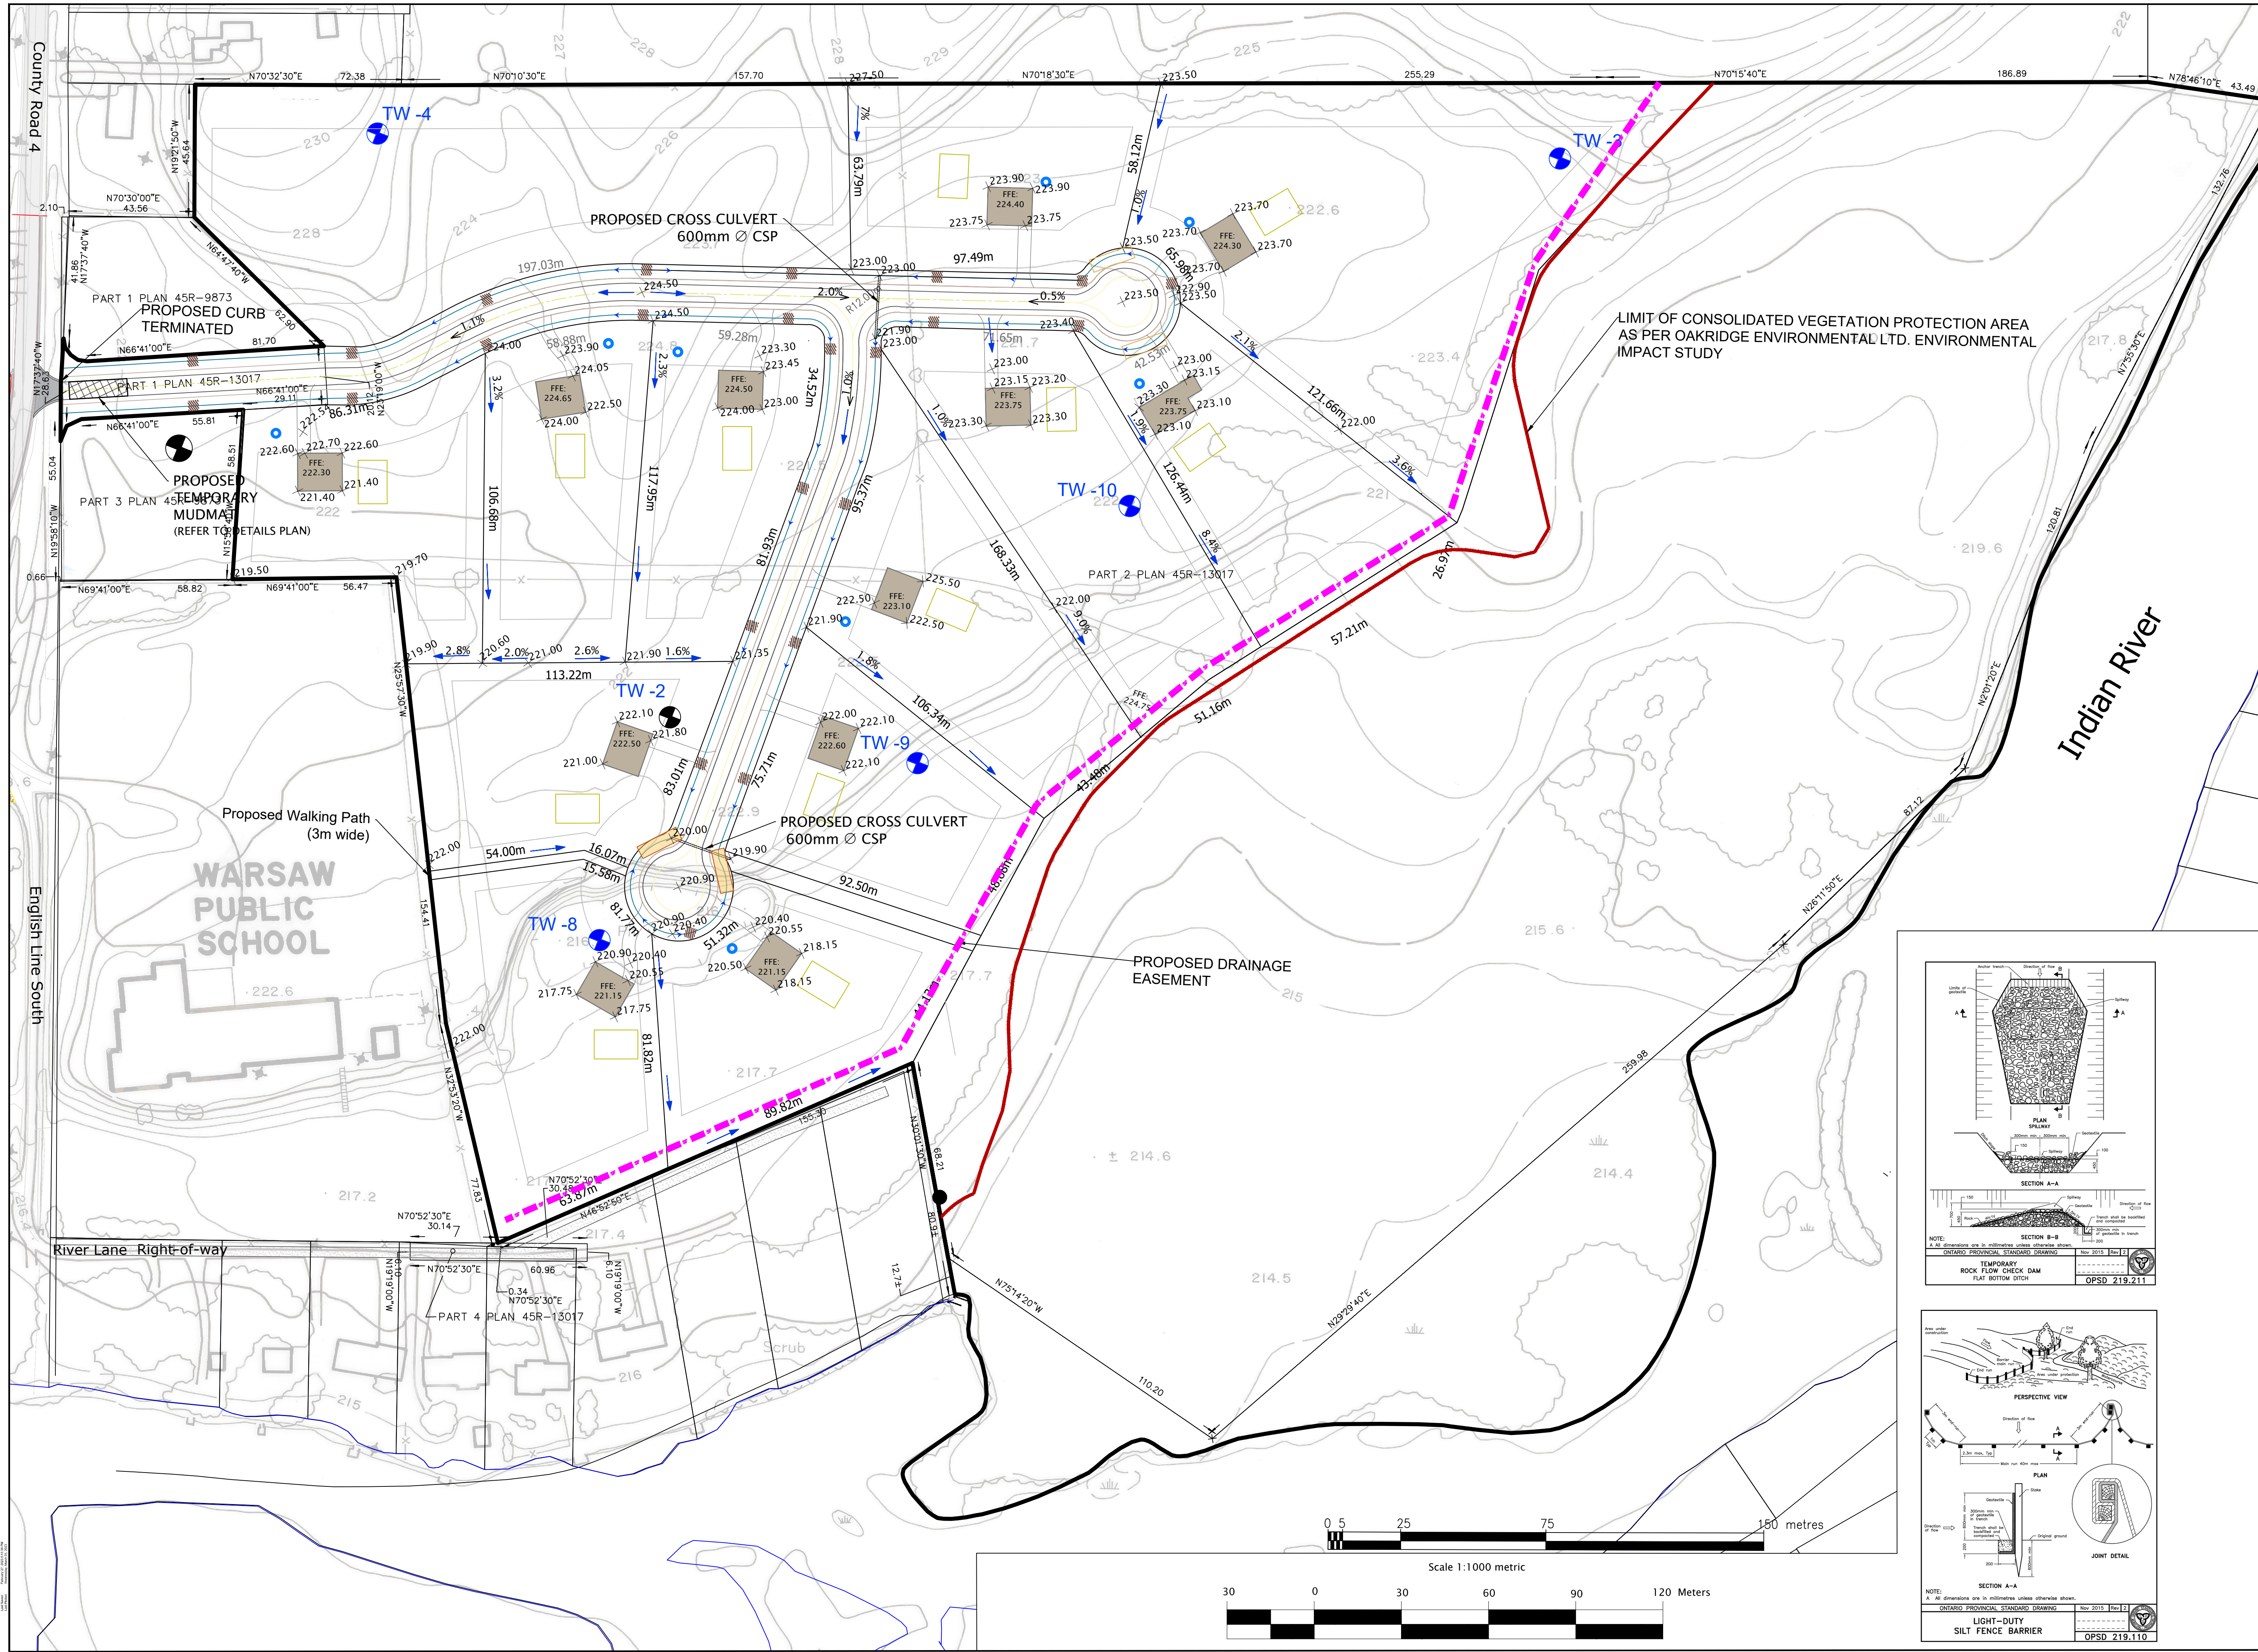


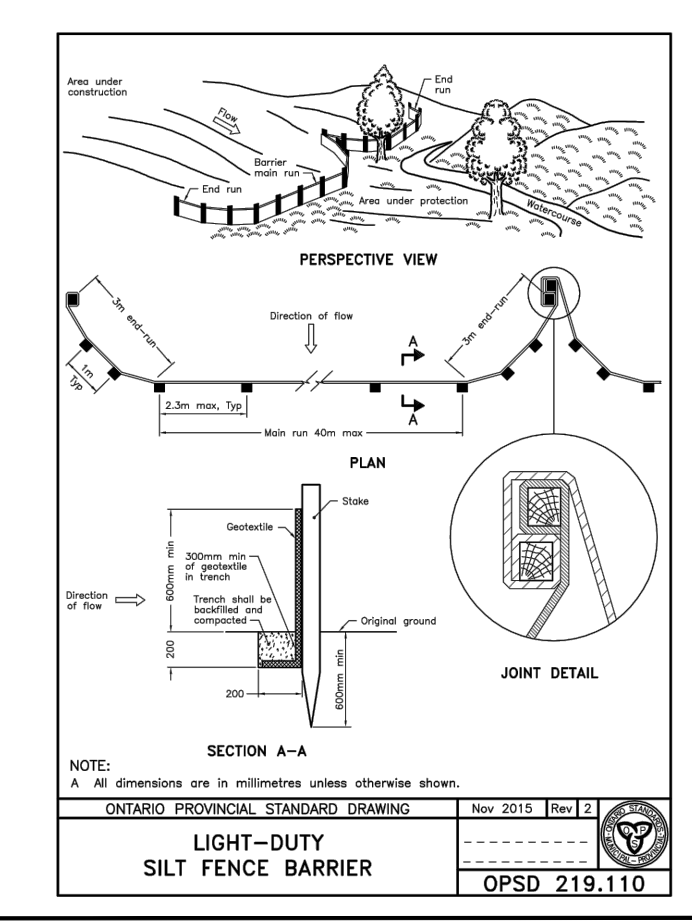


SEDIMENT AND EROSION CONTROL PLAN

PROPOSED WARSAW SUBDIVISION (RIEL)
PART LOT 13, CONCESSION 2 (DUMMER)
TOWNSHIP OF DOURO-DUMMER
COUNTY OF PETERBOROUGH

- LEGEND:**
- GRADING AND DRAINAGE**
- PROPOSED GRADE
 - PROPOSED GRADE SLOPE
 - PROPOSED DRAINAGE DIRECTION
- EROSION AND SEDIMENT CONTROL**
- PROPOSED SILT FENCE AS PER OPSD 219.110
 - TEMPORARY ROCK CHECK DAM AS PER OPSD 219.211
 - TEMPORARY SEDIMENT CONTROL POND (REFER TO DETAILS PLAN)

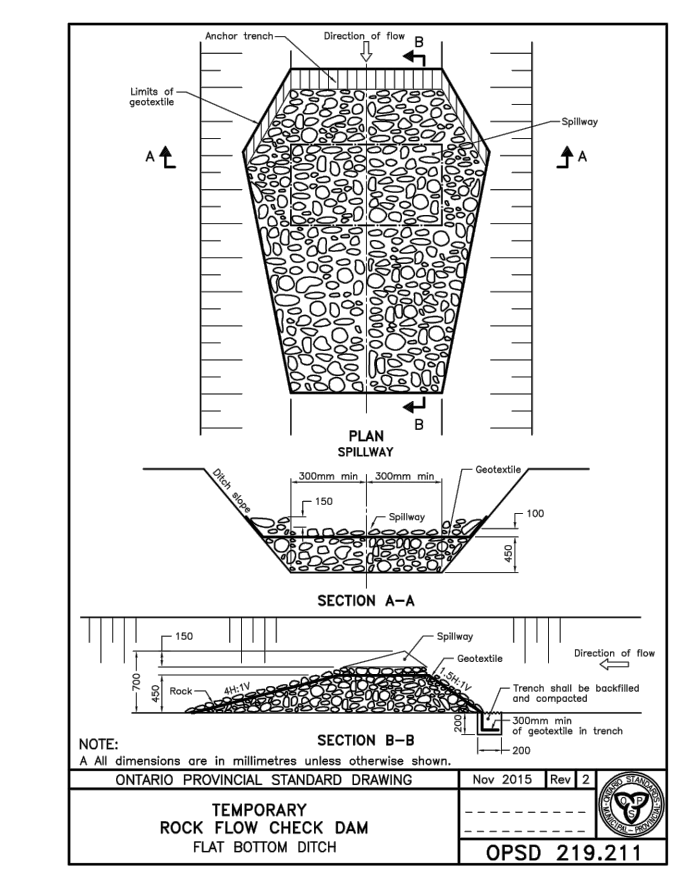

DOBRI ENGINEERING LTD.
205 PETER ST. P.O. BOX 441,
PORT HOPE, ONTARIO L1A 3Z3
TEL. 905-885-2881 email - dobrieng@bellnet.ca

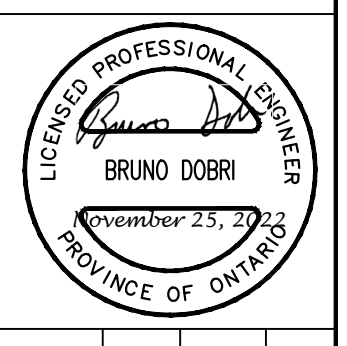

REV. No.	DESCRIPTION	DATE	BY	APP.
1	DESIGNED BY: J.WHALEN			
2	DRAWN BY: J.WHALEN			
3	CHECKED BY: B.DOBRI			
Riel(Subdivision)		Date: November 25, 2022		
Drawing Name: 85010 DOBRI-GP-ES- DETAILS PLAN-2022.dwg		Drawing No.: ES 1		