


METRIC:
DISTANCES SHOWN ON THIS PLAN ARE IN METRES AND
CAN BE CONVERTED TO FEET BY DIVIDING BY 0.3048.

CAUTION: THIS IS NOT PLAN OF SURVEY

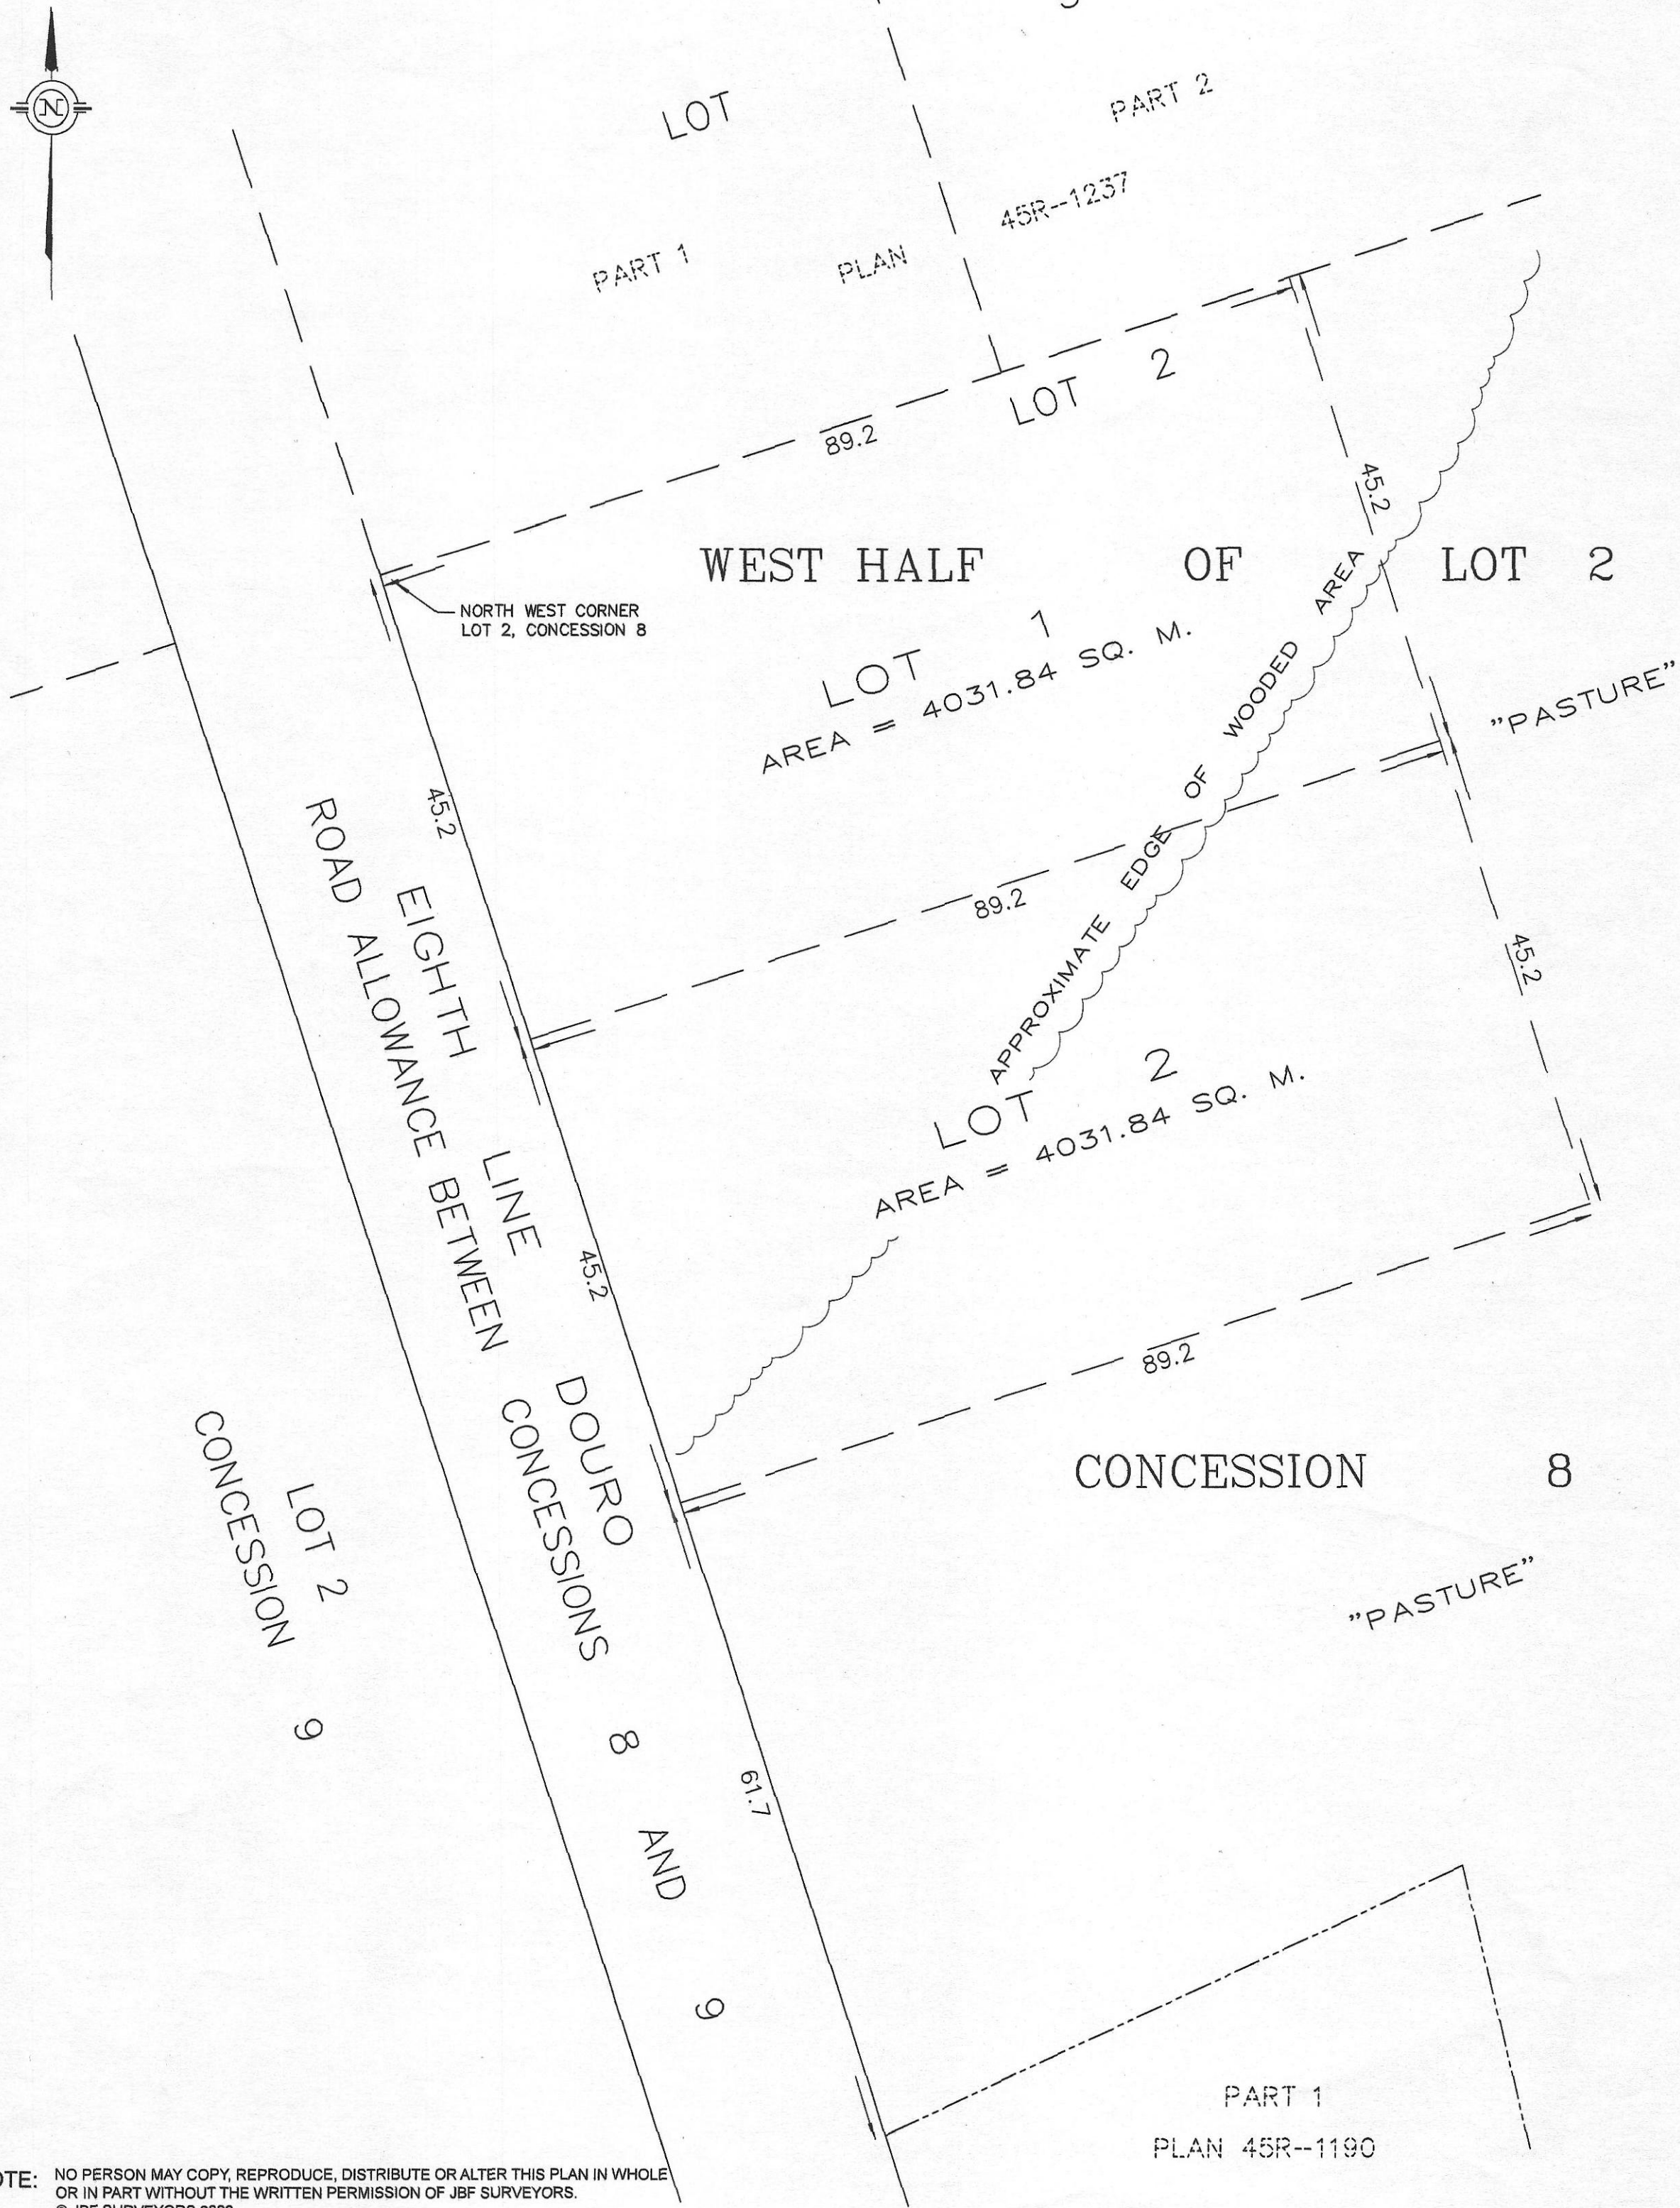

SKETCH SHOWING
PROPOSED SEVERANCES AT
No. 147 EIGHTH LINE DOURO

TOWNSHIP OF DOURO-DUMMER
COUNTY OF PETERBOROUGH



SCALE: 1:500

DATE: 7 DECEMBER 2023

SITE STATISTICS
LEGAL DESCRIPTION

PART OF THE WEST HALF OF LOT 2, CONCESSION 8
GEOGRAPHIC TOWNSHIP OF DOURO

CAUTION: THIS IS NOT A PLAN OF SURVEY
BOUNDARY INFORMATION SHOWN ON THIS SKETCH HAS BEEN TAKEN FROM
PLANS 45R-1190 AND 45R-1237.

NO NEW FIELD WORK HAS BEEN CONDUCTED TO VERIFY THE INFORMATION
SHOWN ON THIS PLAN.
THIS SITE PLAN SHOULD NOT BE UTILIZED FOR ANY TRANSFER OF TITLE/
OWNERSHIP OR FINANCING ARRANGEMENTS.



JBF SURVEYORS
3177 LAKEFIELD RD., BOX 70
LAKEFIELD, ON K0L 2H0
PHONE: 705-652-6198
INFO@JBFSURVEYORS.COM
WWW.JBFSURVEYORS.COM

JOB # 9260 SEV SKETCH

NOTE: NO PERSON MAY COPY, REPRODUCE, DISTRIBUTE OR ALTER THIS PLAN IN WHOLE
OR IN PART WITHOUT THE WRITTEN PERMISSION OF JBF SURVEYORS.
© JBF SURVEYORS 2023