



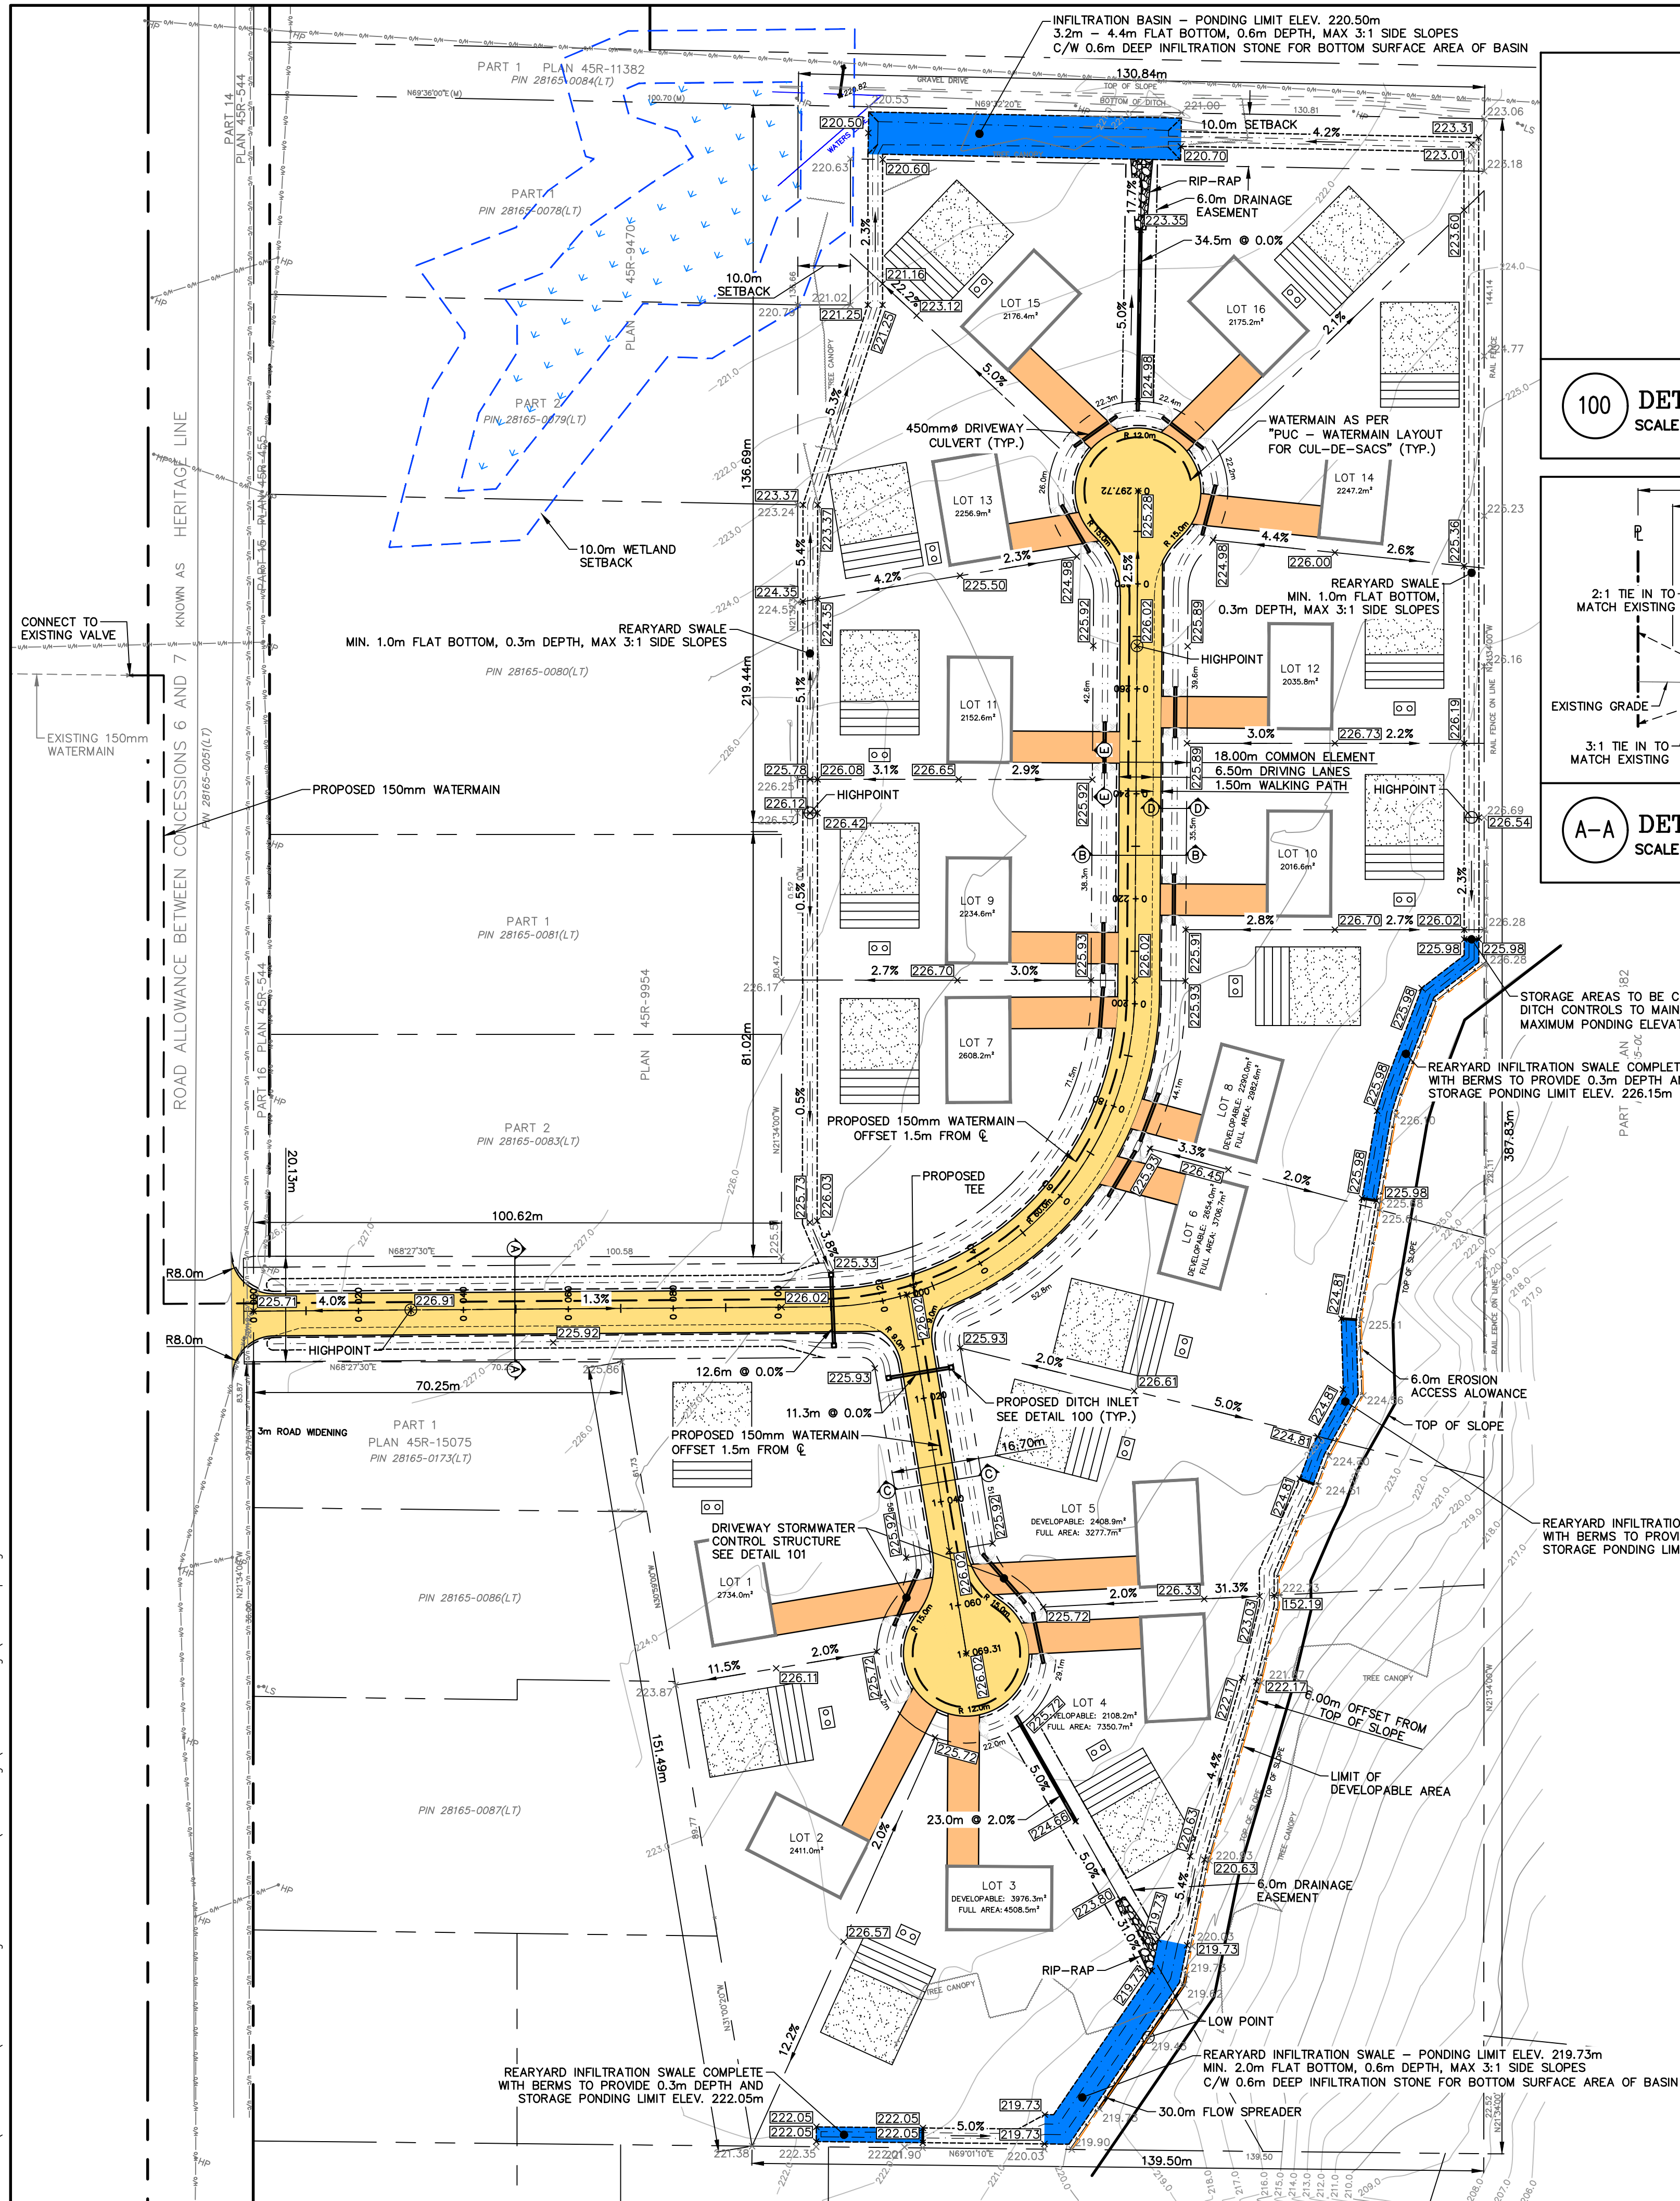


100 DETAIL - TYPICAL DITCH INLET - CROSS CULVERT
SCALE = 1:75

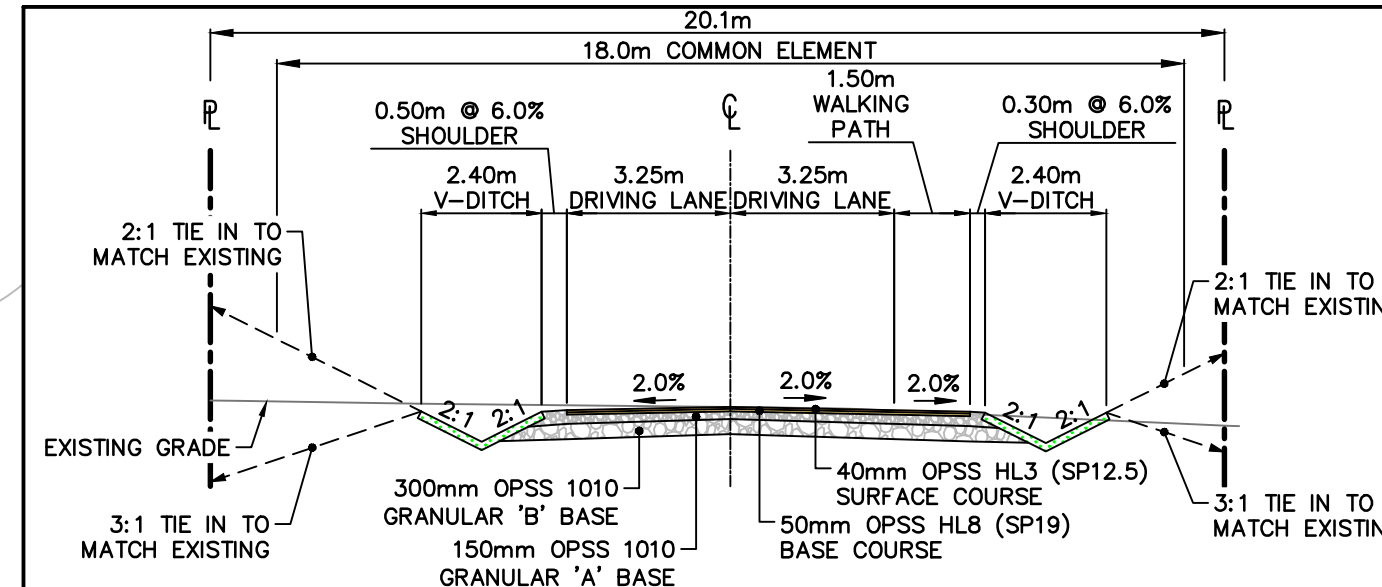


A-A DETAIL - TYPICAL CROSS SECTION
SCALE = 1:150 STA. 0+000 - 0+100


B-B DETAIL - TYPICAL CROSS SECTION
SCALE = 1:150 STA. 0+100 - 0+300

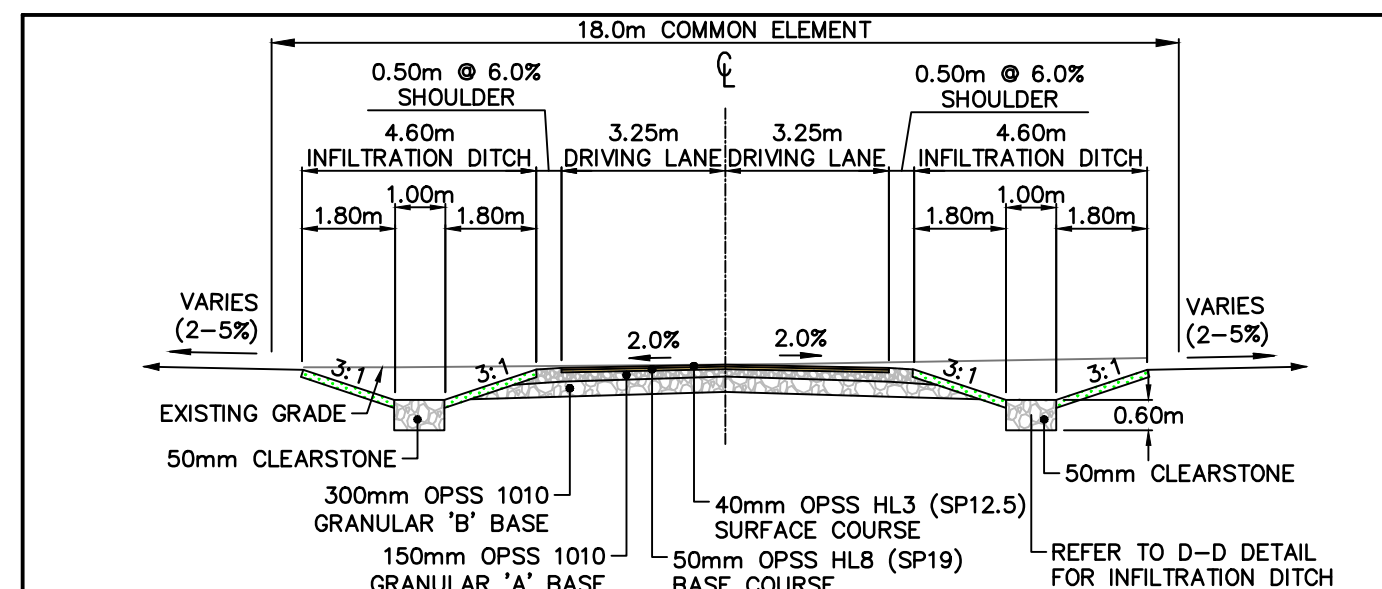

C-C DETAIL - TYPICAL CROSS SECTION
SCALE = 1:150 STA. 1+000 - 1+040

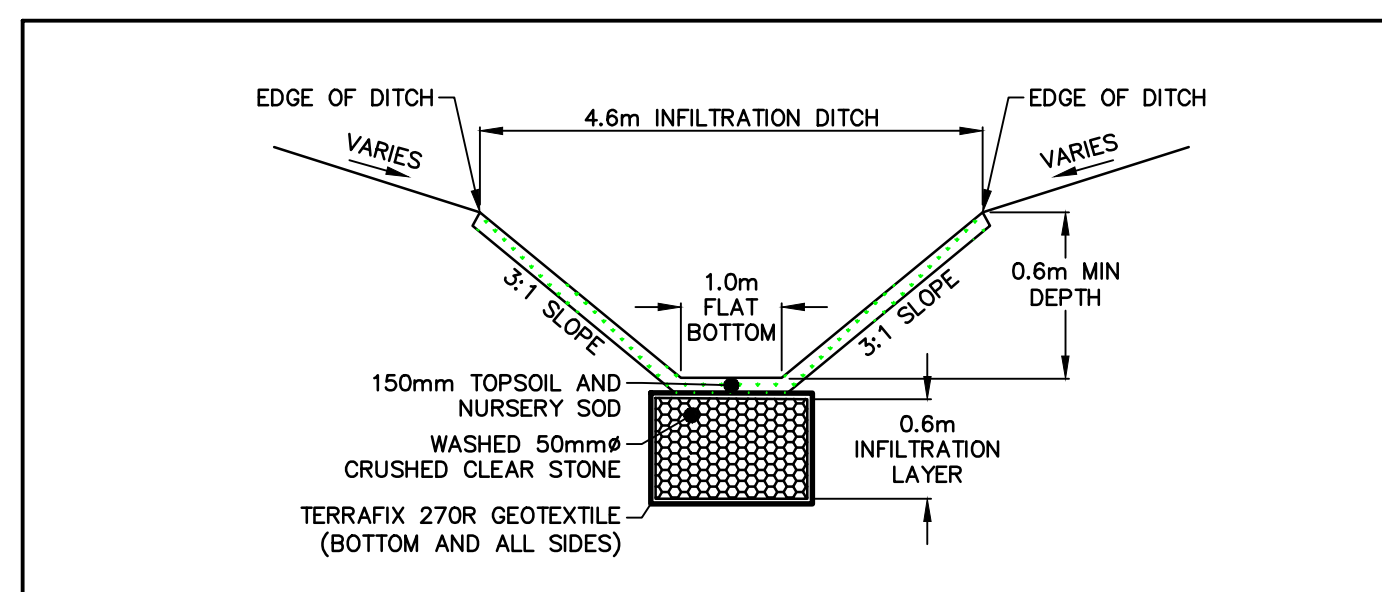

D-D DETAIL - TYPICAL CROSS SECTION
SCALE = N.T.S.

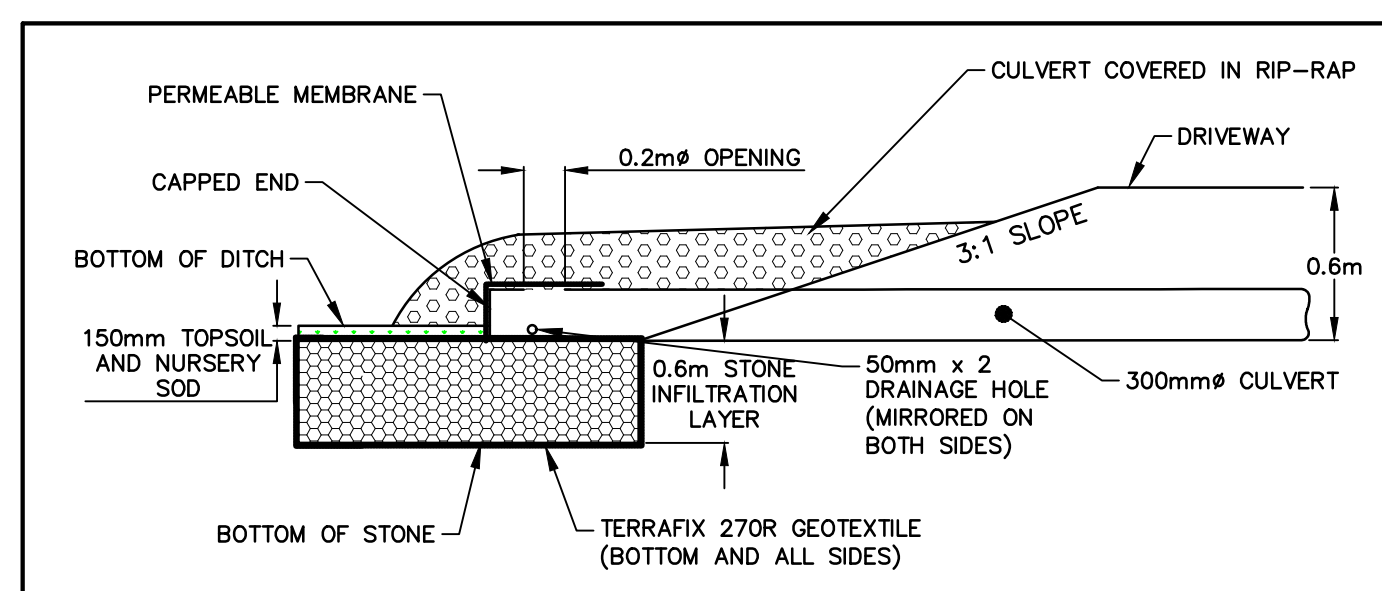

101 DETAIL - TYPICAL CROSS SECTION
SCALE = N.T.S.

101 DETAIL - TYPICAL CROSS SECTION
SCALE = N.T.S.

BM1 - 206.93m
N: 4902490.35m
E: 726461.29m
KEENE PUBLIC SCHOOL, TABLET
IN NORTHEAST FACE OF
CONCRETE FOUNDATION WALL

TRUE NORTH

KEY PLAN

REVISIONS

No.	Description	Date
1	ZBA - 2ND SUBMISSION	22/06/29
1	ZBA - 1ST SUBMISSION	21/09/02

METRIC
Dimensions are in METRES and/or
MILLIMETRES unless otherwise shown
TO BE READ IN CONJUNCTION
WITH OPSS 100 SERIES

LEGEND

- PROPOSED HEAVY DUTY ASPHALT
- PROPOSED MEDIUM DUTY ASPHALT
- PROPOSED DRAINAGE STORAGE AREA
- UNEVALUATED WETLAND
- EX. BUILDING
- EX./PR. EDGE OF PAVEMENT
- EX./PR. ROAD CENTERLINE
- EX./PR. EDGE OF SHOULDER/RAVEL
- EX./PR. WATER VALVE
- EXISTING HYDRO POLE
- EX. OVERHEAD HYDRO
- EX. UNDERGROUND HYDRO
- EX./PR. DITCH
- PR. SWALE
- PR. CULVERT
- PR. CATCH BASIN
- EX./PR. WATERMAIN
- R.O.W
- PROPERTY LINE
- EXISTING VEGETATION
- TEE
- PROPOSED HOUSE WITH 2 CAR GARAGE
- SEPTIC TANK
- TILE FIELD AND MANTLE
- EX./PR. ELEVATION

WILLS

D.M. Wills Associates Limited
150 Jameson Drive
Peterborough, Ontario
Canada K9J 0B9
P: 705.742.2297
F: 705.748.9944
E: wills@dmwills.com

Project Name/Location

HERITAGE LINE RESIDENTIAL
KEENE, ONTARIO

Drawing Title

PRELIMINARY SERVING AND GRADING PLAN

Drawn By: M.B. SCALE: Horiz. 1:750 Vert. --
Designed By: M.B. Issue Date: JUNE 27, 2022
Checked By: J.D.F. Project No.: 21-10985 Sht. No.:
Engineer: A.M. Dwg File No.: 10985-SP 500

NOT FOR CONSTRUCTION