


- LEGEND**
- WETLAND DISCHARGE
 - WETLAND DISCHARGE - 30m SETBACK
 - VEGETATION PROTECTION ZONE
 - VEGETATION PROTECTION ZONE - 30m OFFSET
 - ORM REGULATED LANDS
 - WATERCOURSE
 - 30m WATERCOURSE OFFSET
 - SWM POND BOUNDARY
 - LIMIT OF SEEP SETBACK (30m)
 - LIMIT OF BUTTERNUT OFFSET (50m)
 - WHPA-B ZONE OF INFLUENCE

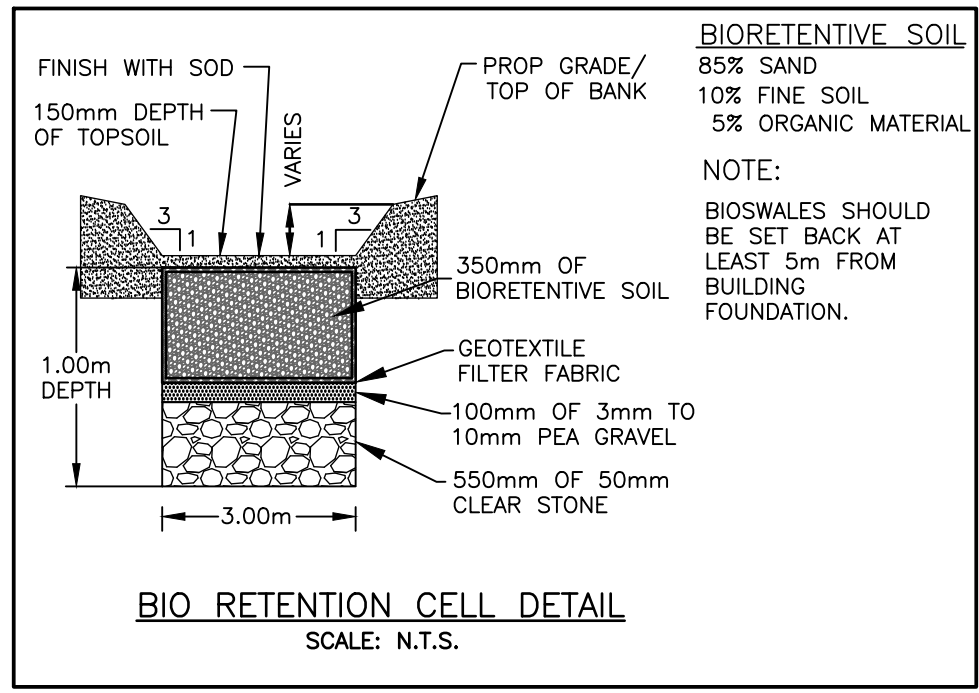

4	2023/11/22	REVISED AS PER 3RD SUBMISSION COMMENTS	D.M.
3	2022/03/31	REVISED AS PER 3RD SUBMISSION COMMENTS FROM ORCA	D.M.
2	2021/08/27	REVISED AS PER 2ND SUBMISSION COMMENTS	D.M.
1	2021/08/27	REVISED AS PER 2ND SUBMISSION COMMENTS	D.M.

NO. DATE REVISION

REVISIONS

VELTRI & SONS - TURNER STREET, CAVAN MONAGHAN

CONCEPTUAL GRADING PLAN

D.G. Biddle & Associates Limited
consulting engineers and planners
98 KING STREET EAST • OSHAWA, ON L1H 1B6
PHONE (905) 576-8500 • FAX (905) 576-8730
info@dgiddle.com

D.G. Biddle & Associates Limited
CONSULTING PROFESSIONAL ENGINEERS
O.S. 11011
NOV 22, 23
PROVINCE OF ONTARIO

SCALE: 1:500
DRAWN BY: L.M.L.
DESIGN BY: M.B.C.
CHECKED BY: M.B.C.
DATE: DECEMBER 2018

PROJECT NO. 115040
DRAWING NO. CGP-1