
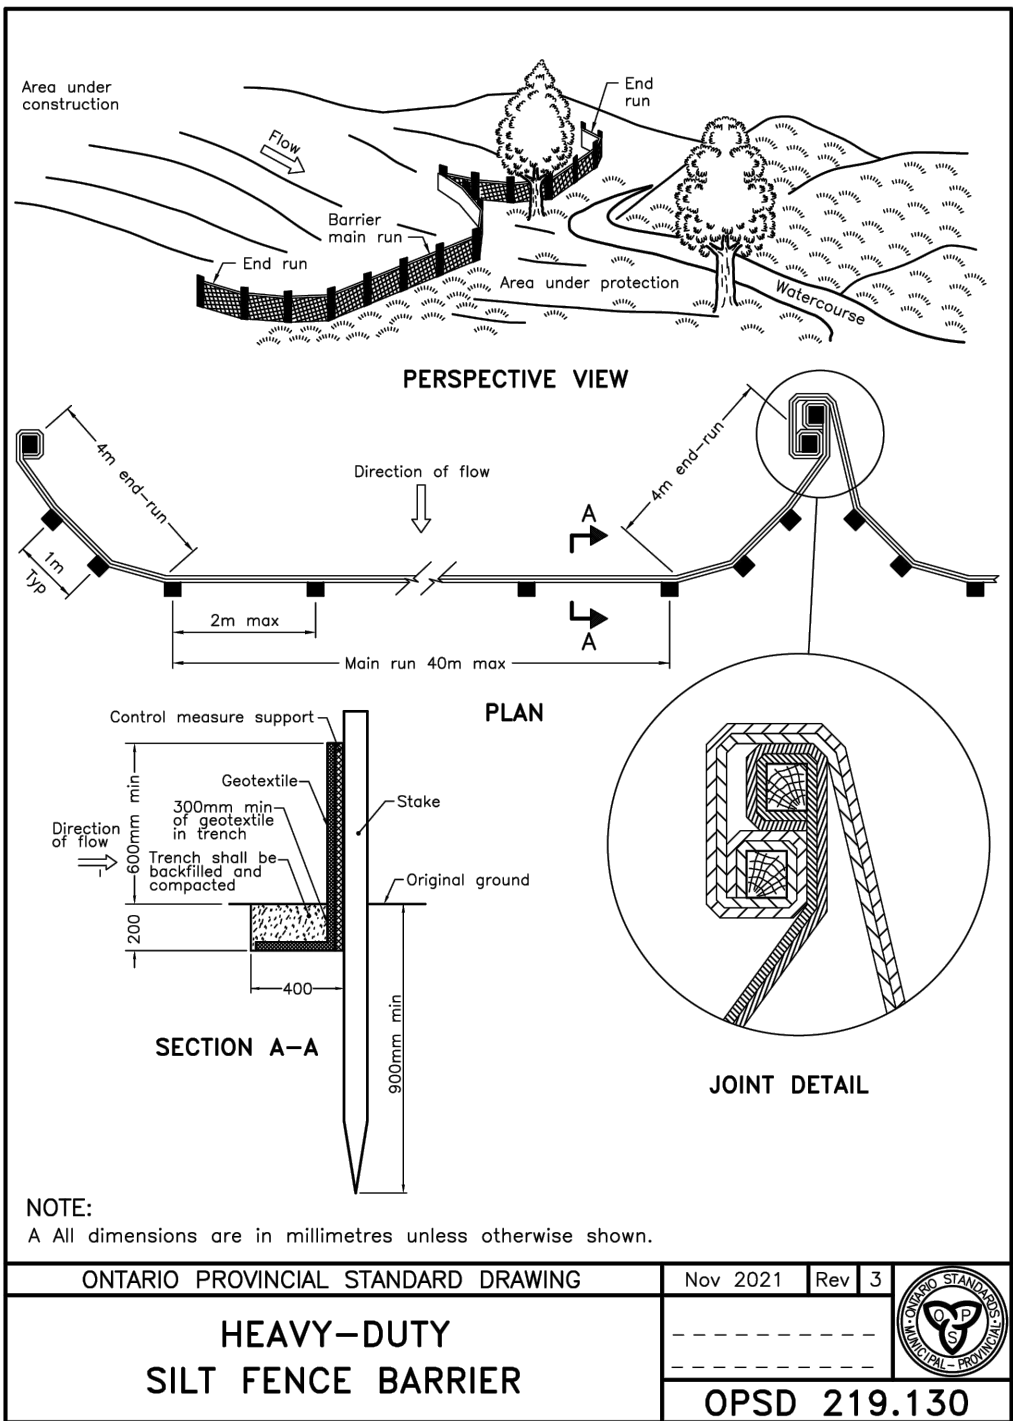
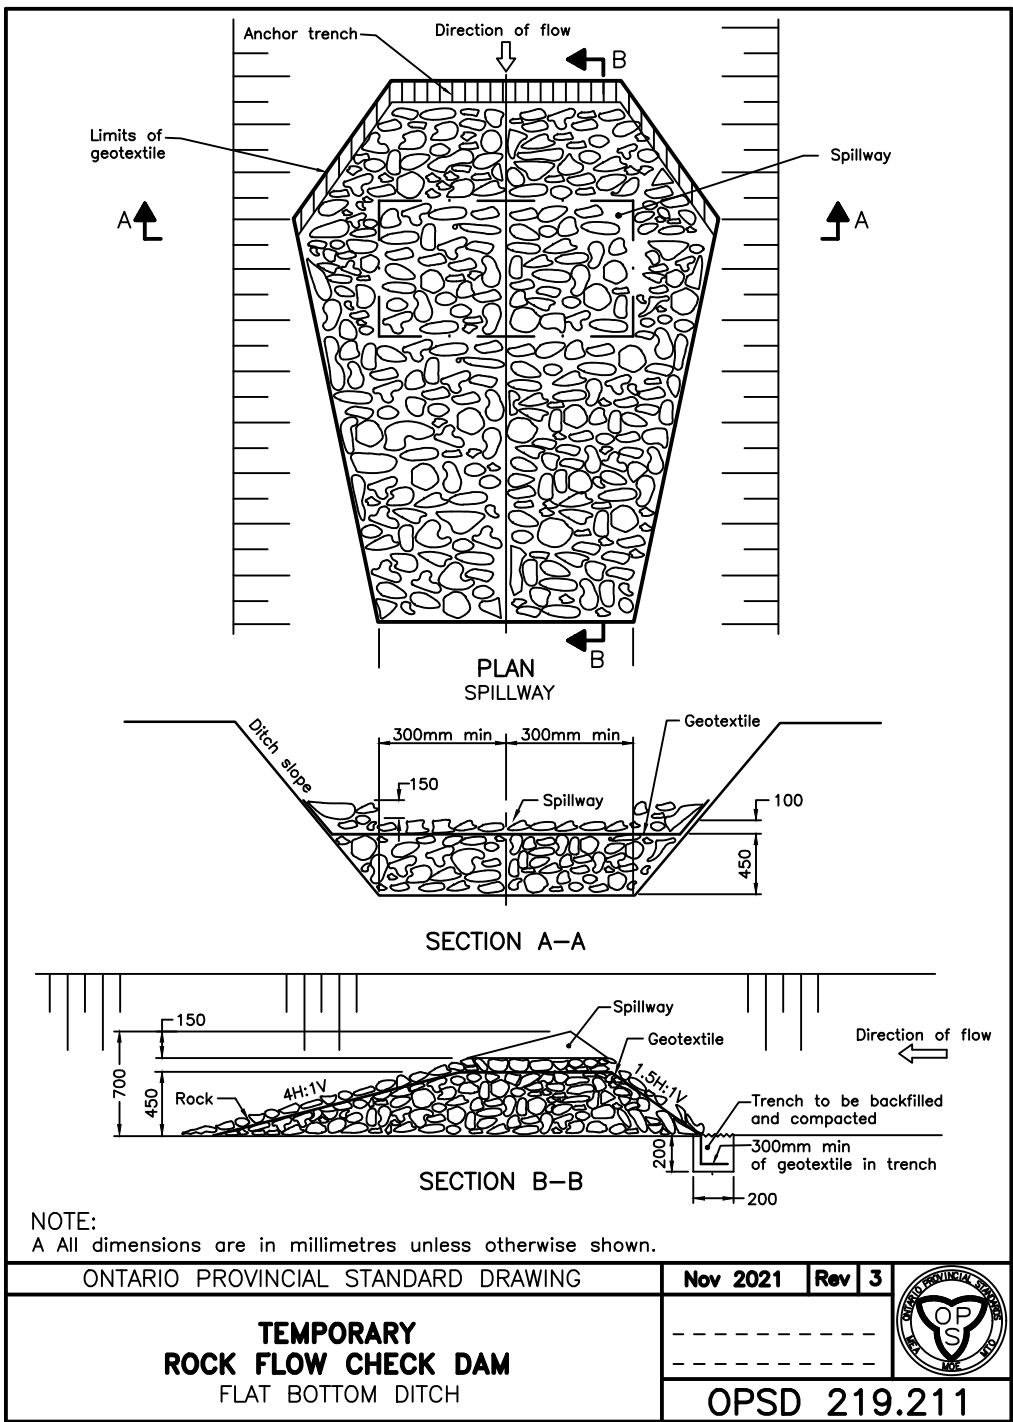
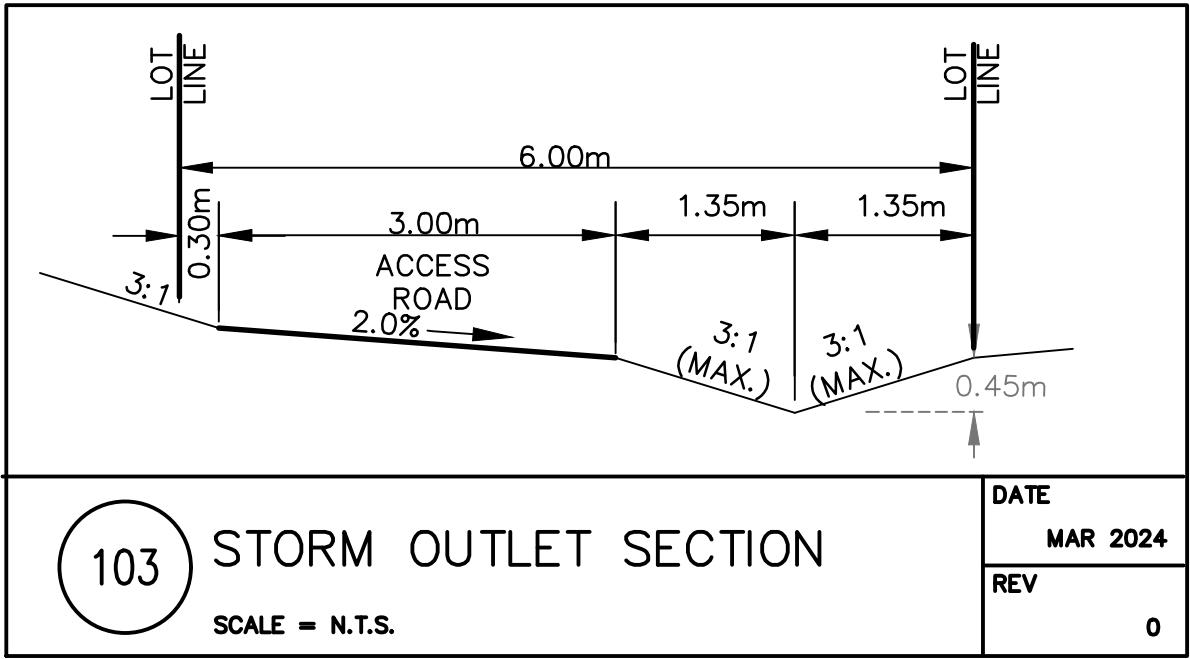
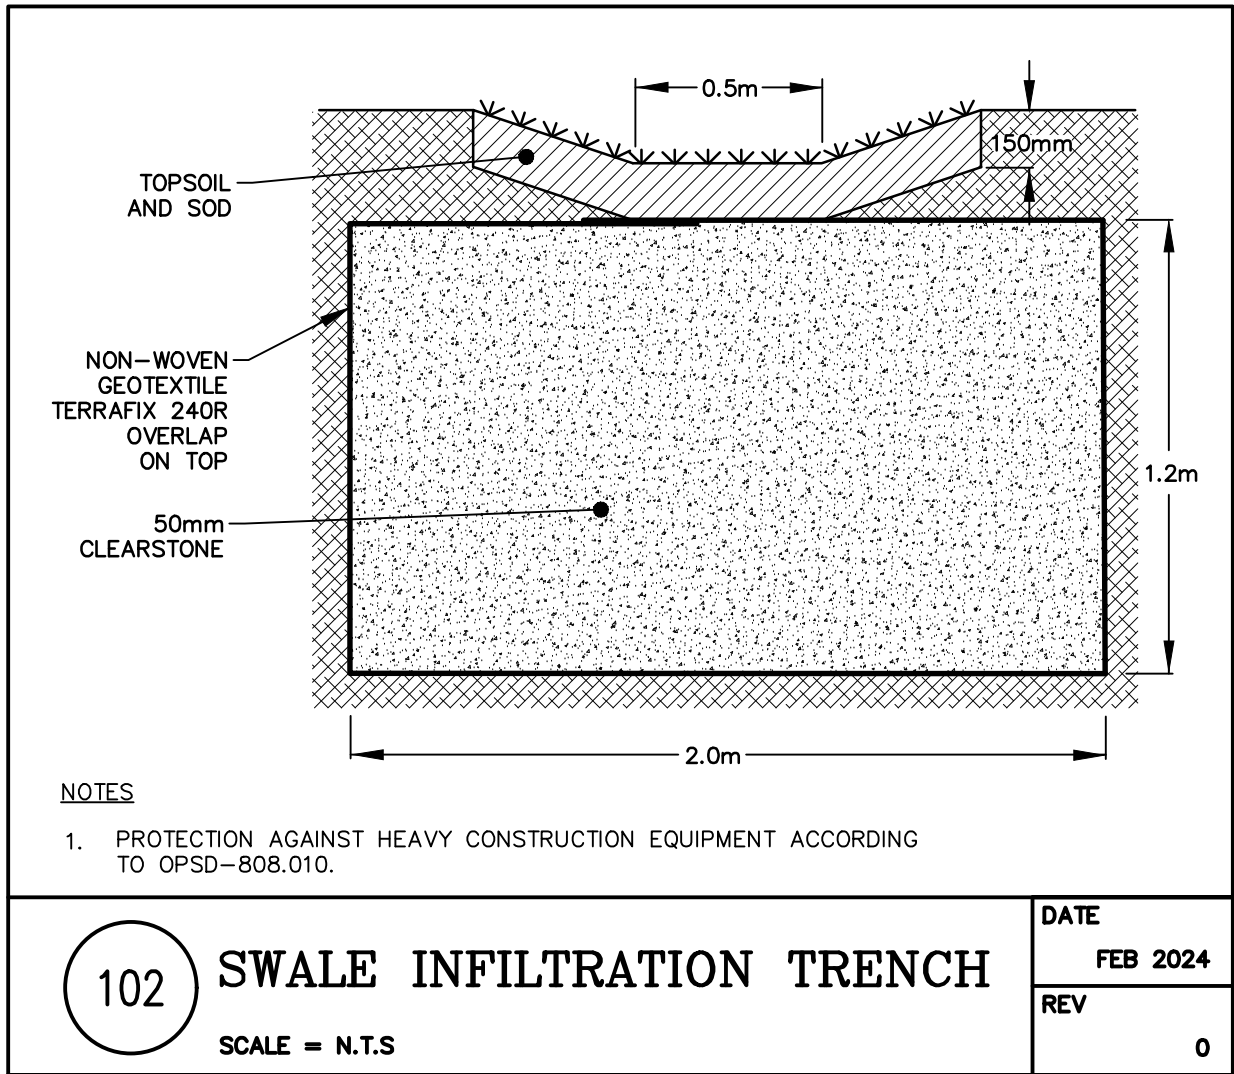
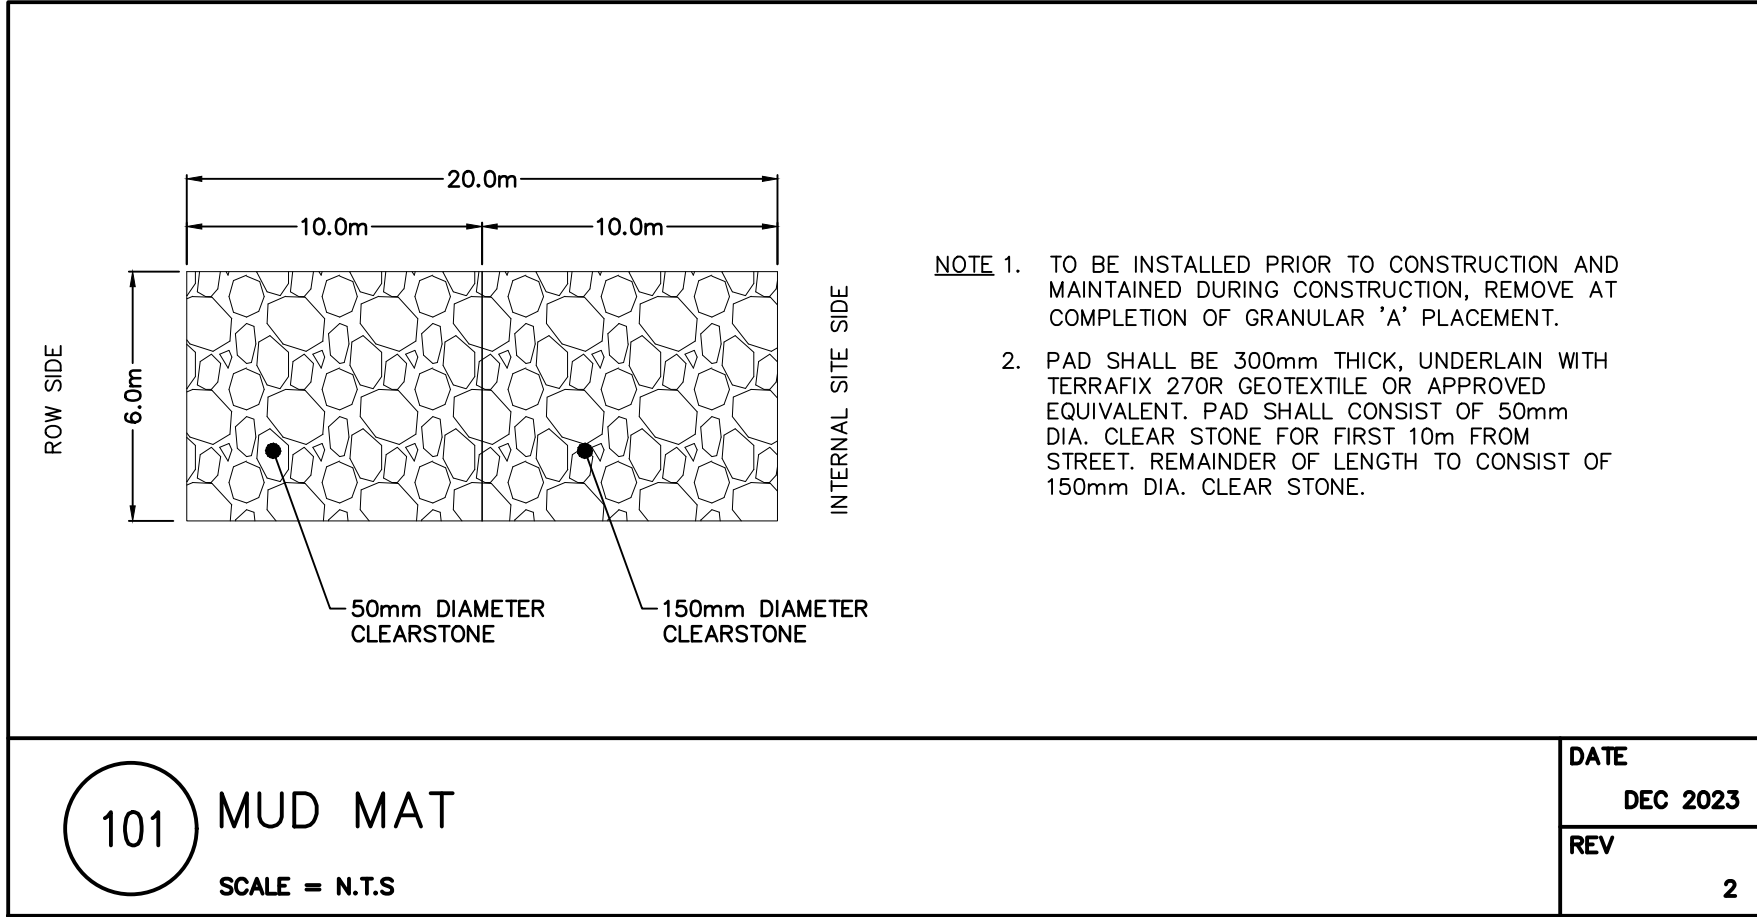


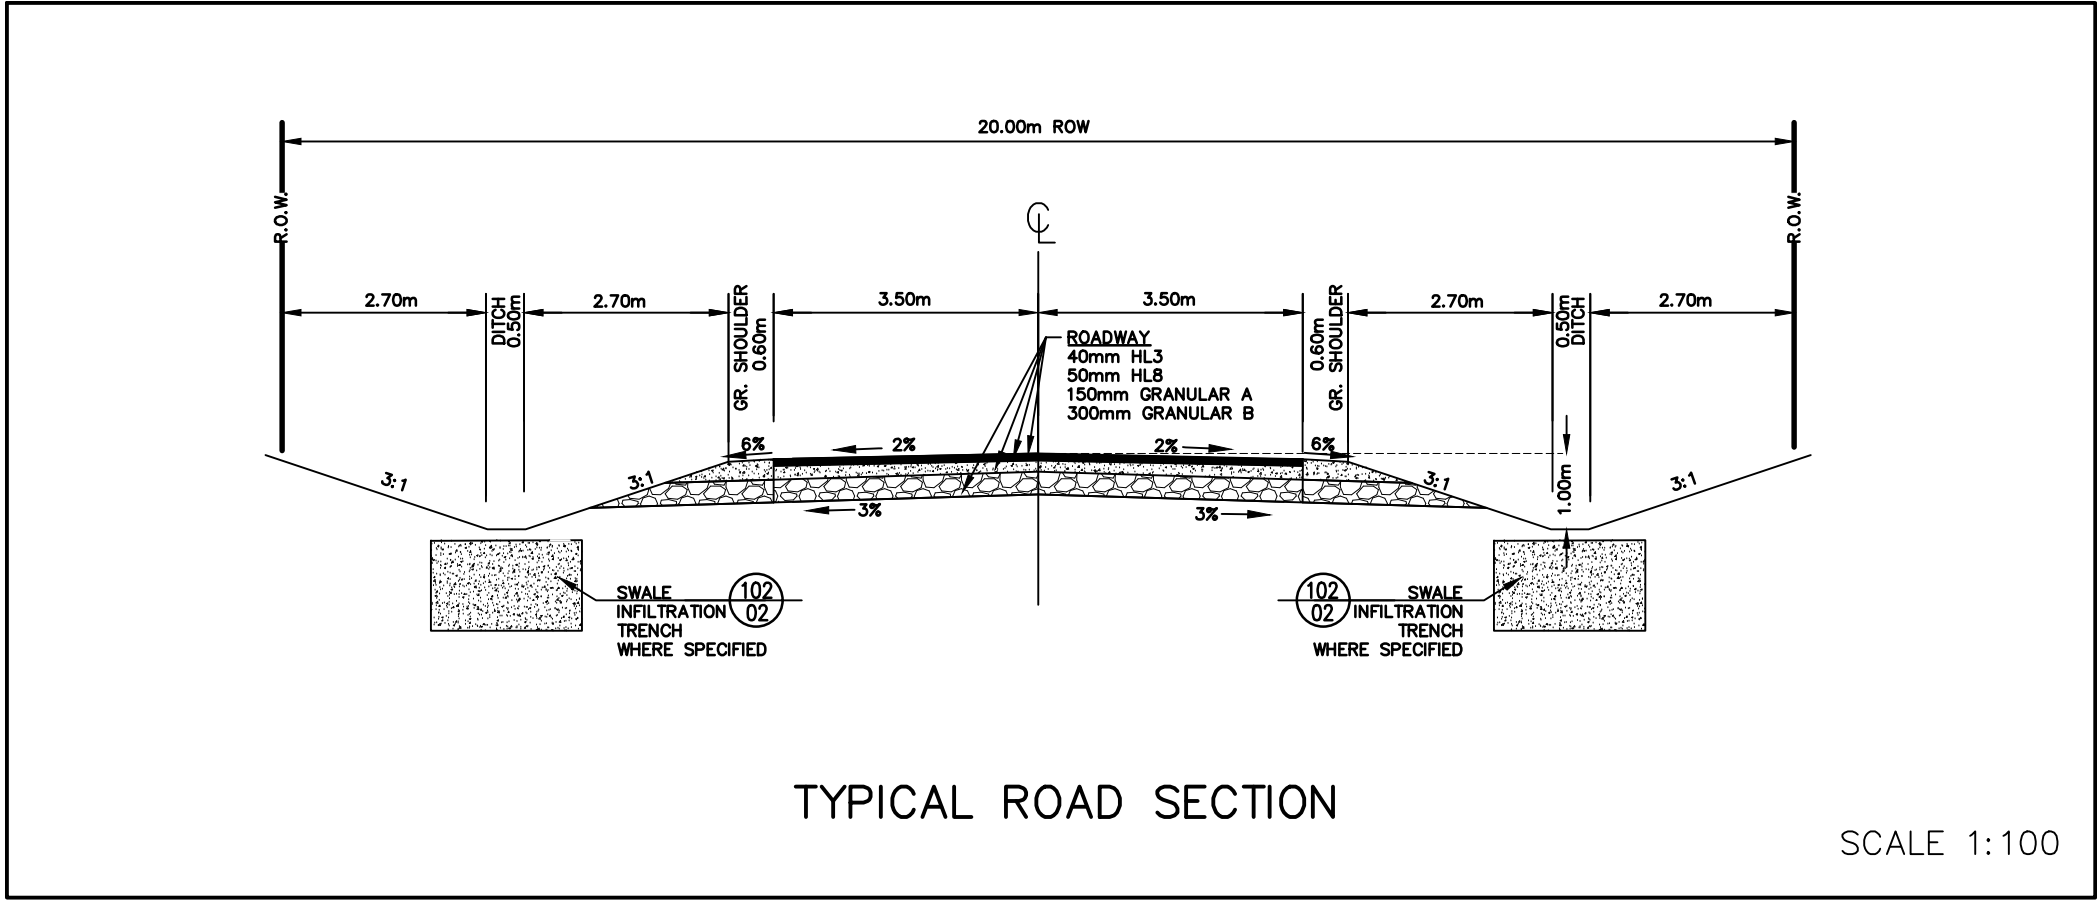

KEY PLAN

1 FOR DRAFT PLAN APPROVAL 02/04/24

METRIC

LEGEND

NOTES

LICENSED PROFESSIONAL ENGINEER

C.M. PROCTOR

100195369

Apr 1, 2024

PROVINCE OF ONTARIO

WILLS

D.M. Wills Associates Limited

150 Jameson Drive

Peterborough, Ontario

Canada K9J 0B9

P: 705.742.2297

F: 705.748.9944

E: wills@dmwills.com

Project Name/Location

WARSAW (RIEL) SUBDMSON

PART LOT 13, CONCESSION 2 (DUMMER) TOWNSHIP OF DOURO-DUMMER

Drawing Title

GENERAL NOTES and DETAILS

Drawn By: M.B.J.

Designed By: M.B.J.

Checked By: R.S.

Engineer: C.P.

SCALE: Horiz. AS NOTED Vert. N/A

Plot Date: APRIL 1, 2024.

Project No.: 19-85010

Dwg File No.: 85010

Sht. No.: 100

NOT FOR CONSTRUCTION