


**METRIC:** DISTANCES AND COORDINATES SHOWN HEREON ARE IN METRES  
CAN BE CONVERTED TO FEET BY DIVIDING BY 0.3048

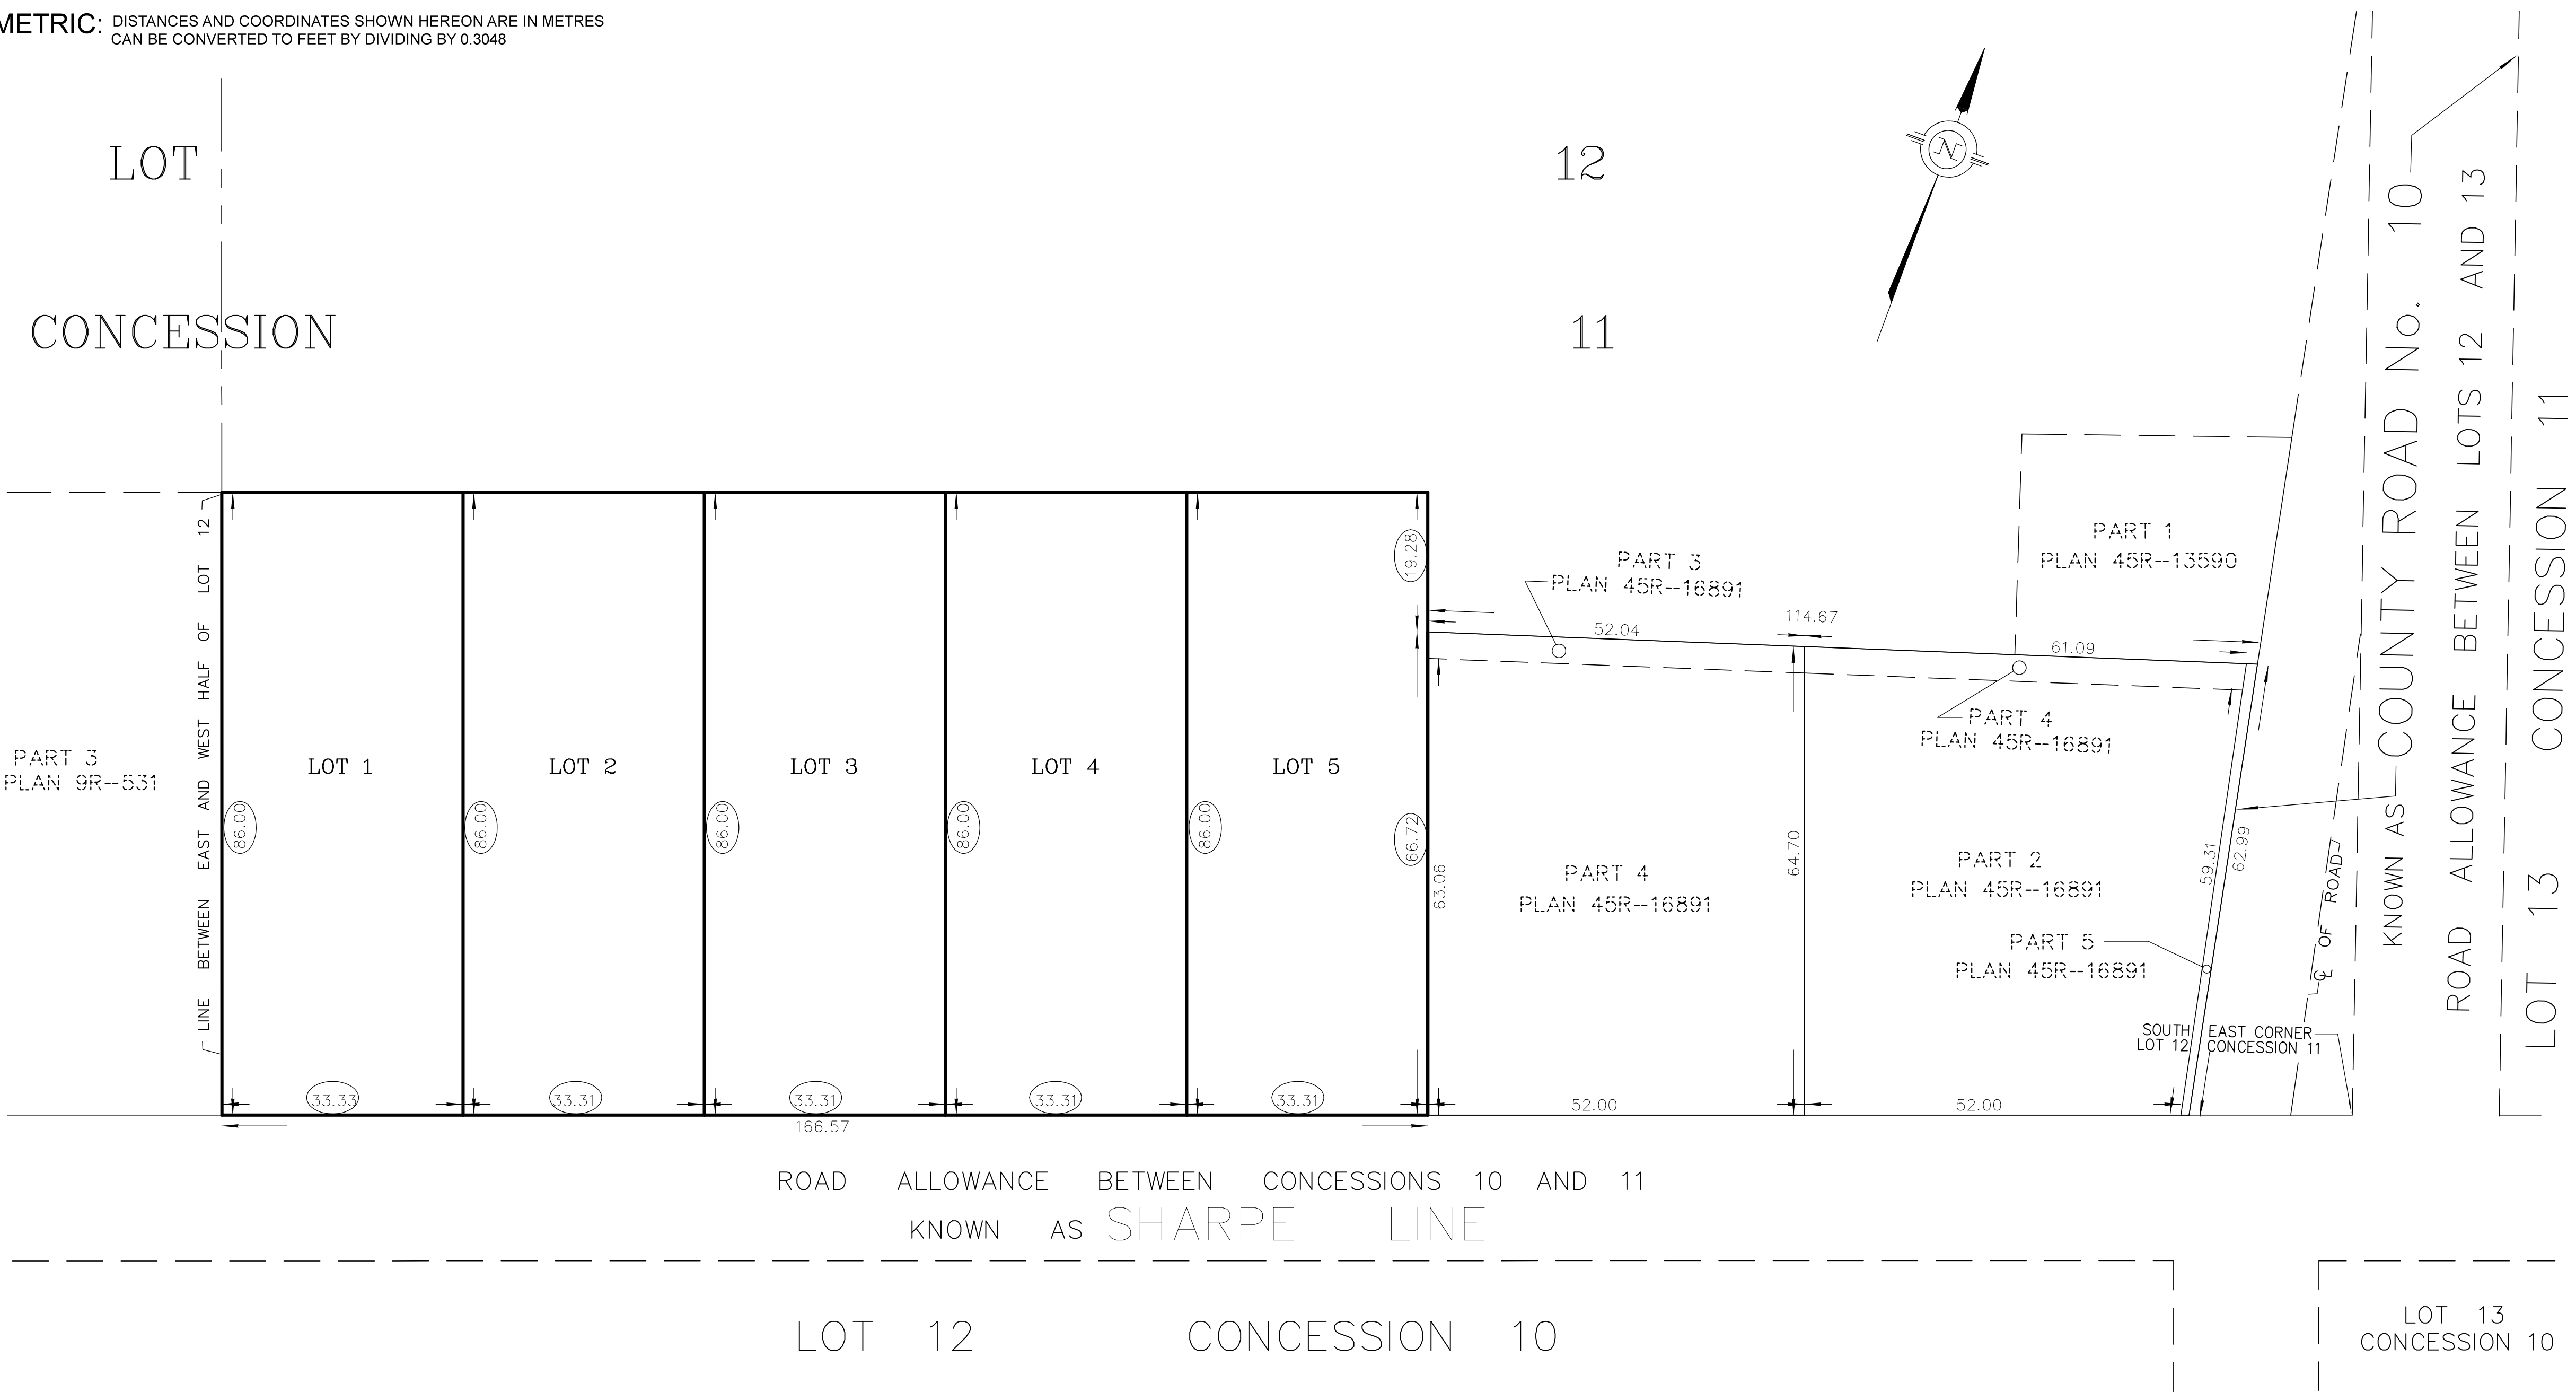

SKETCH SHOWING  
PROPOSED LOTS AT

PART OF LOT 12  
CONCESSION 11  
GEOGRAPHIC TOWNSHIP OF CAVAN  
TOWNSHIP OF CAVAN MONAGHAN  
COUNTY OF PETERBOROUGH




SCALE: 1:750

DATE: 6 DECEMBER 2022

### LEGEND

33.31 . . . . . PROPOSED DIMENSION

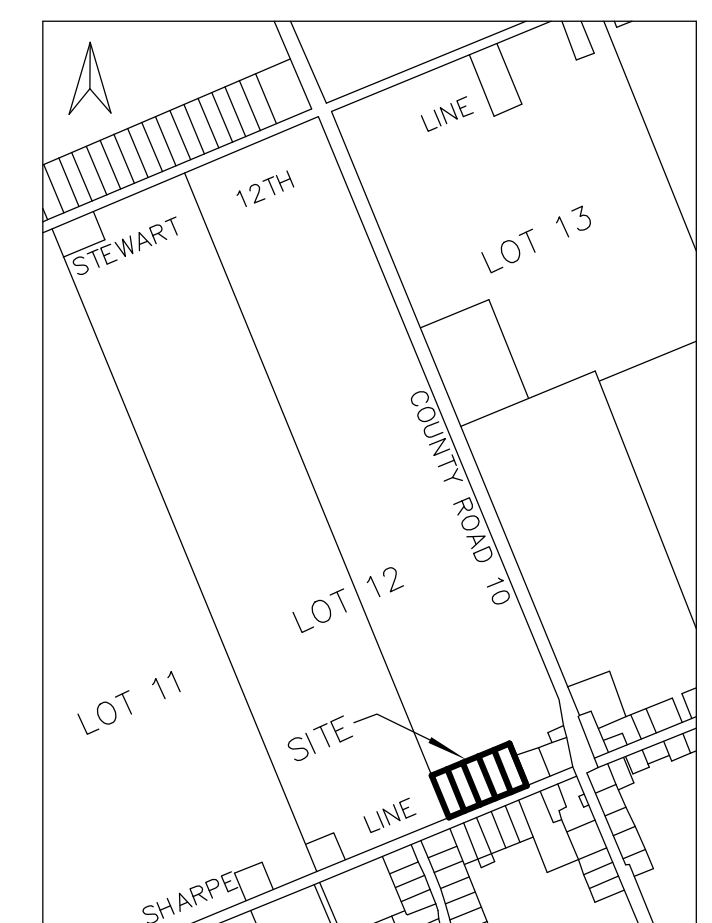

**JBFS SURVEYORS**  
3177 LAKEFIELD ROAD, BOX 70  
LAKEFIELD, ON K0L 2H0  
PHONE: 705-652-6198  
INFO@JBFSURVEYORS.COM  
WWW.JBFSURVEYORS.COM  
PROJ. # 8788