
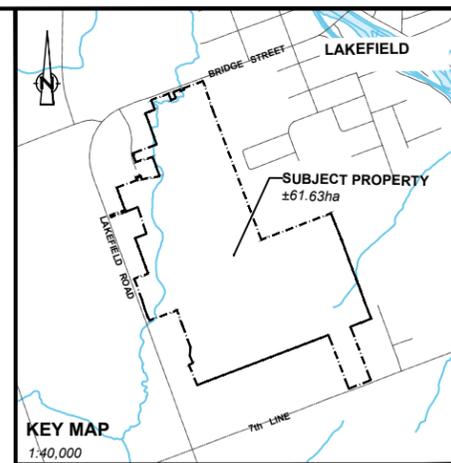


# MOVEMENT + CONNECTIVITY

Trails, pathways, and parks create a green network that connects and promotes active movement.

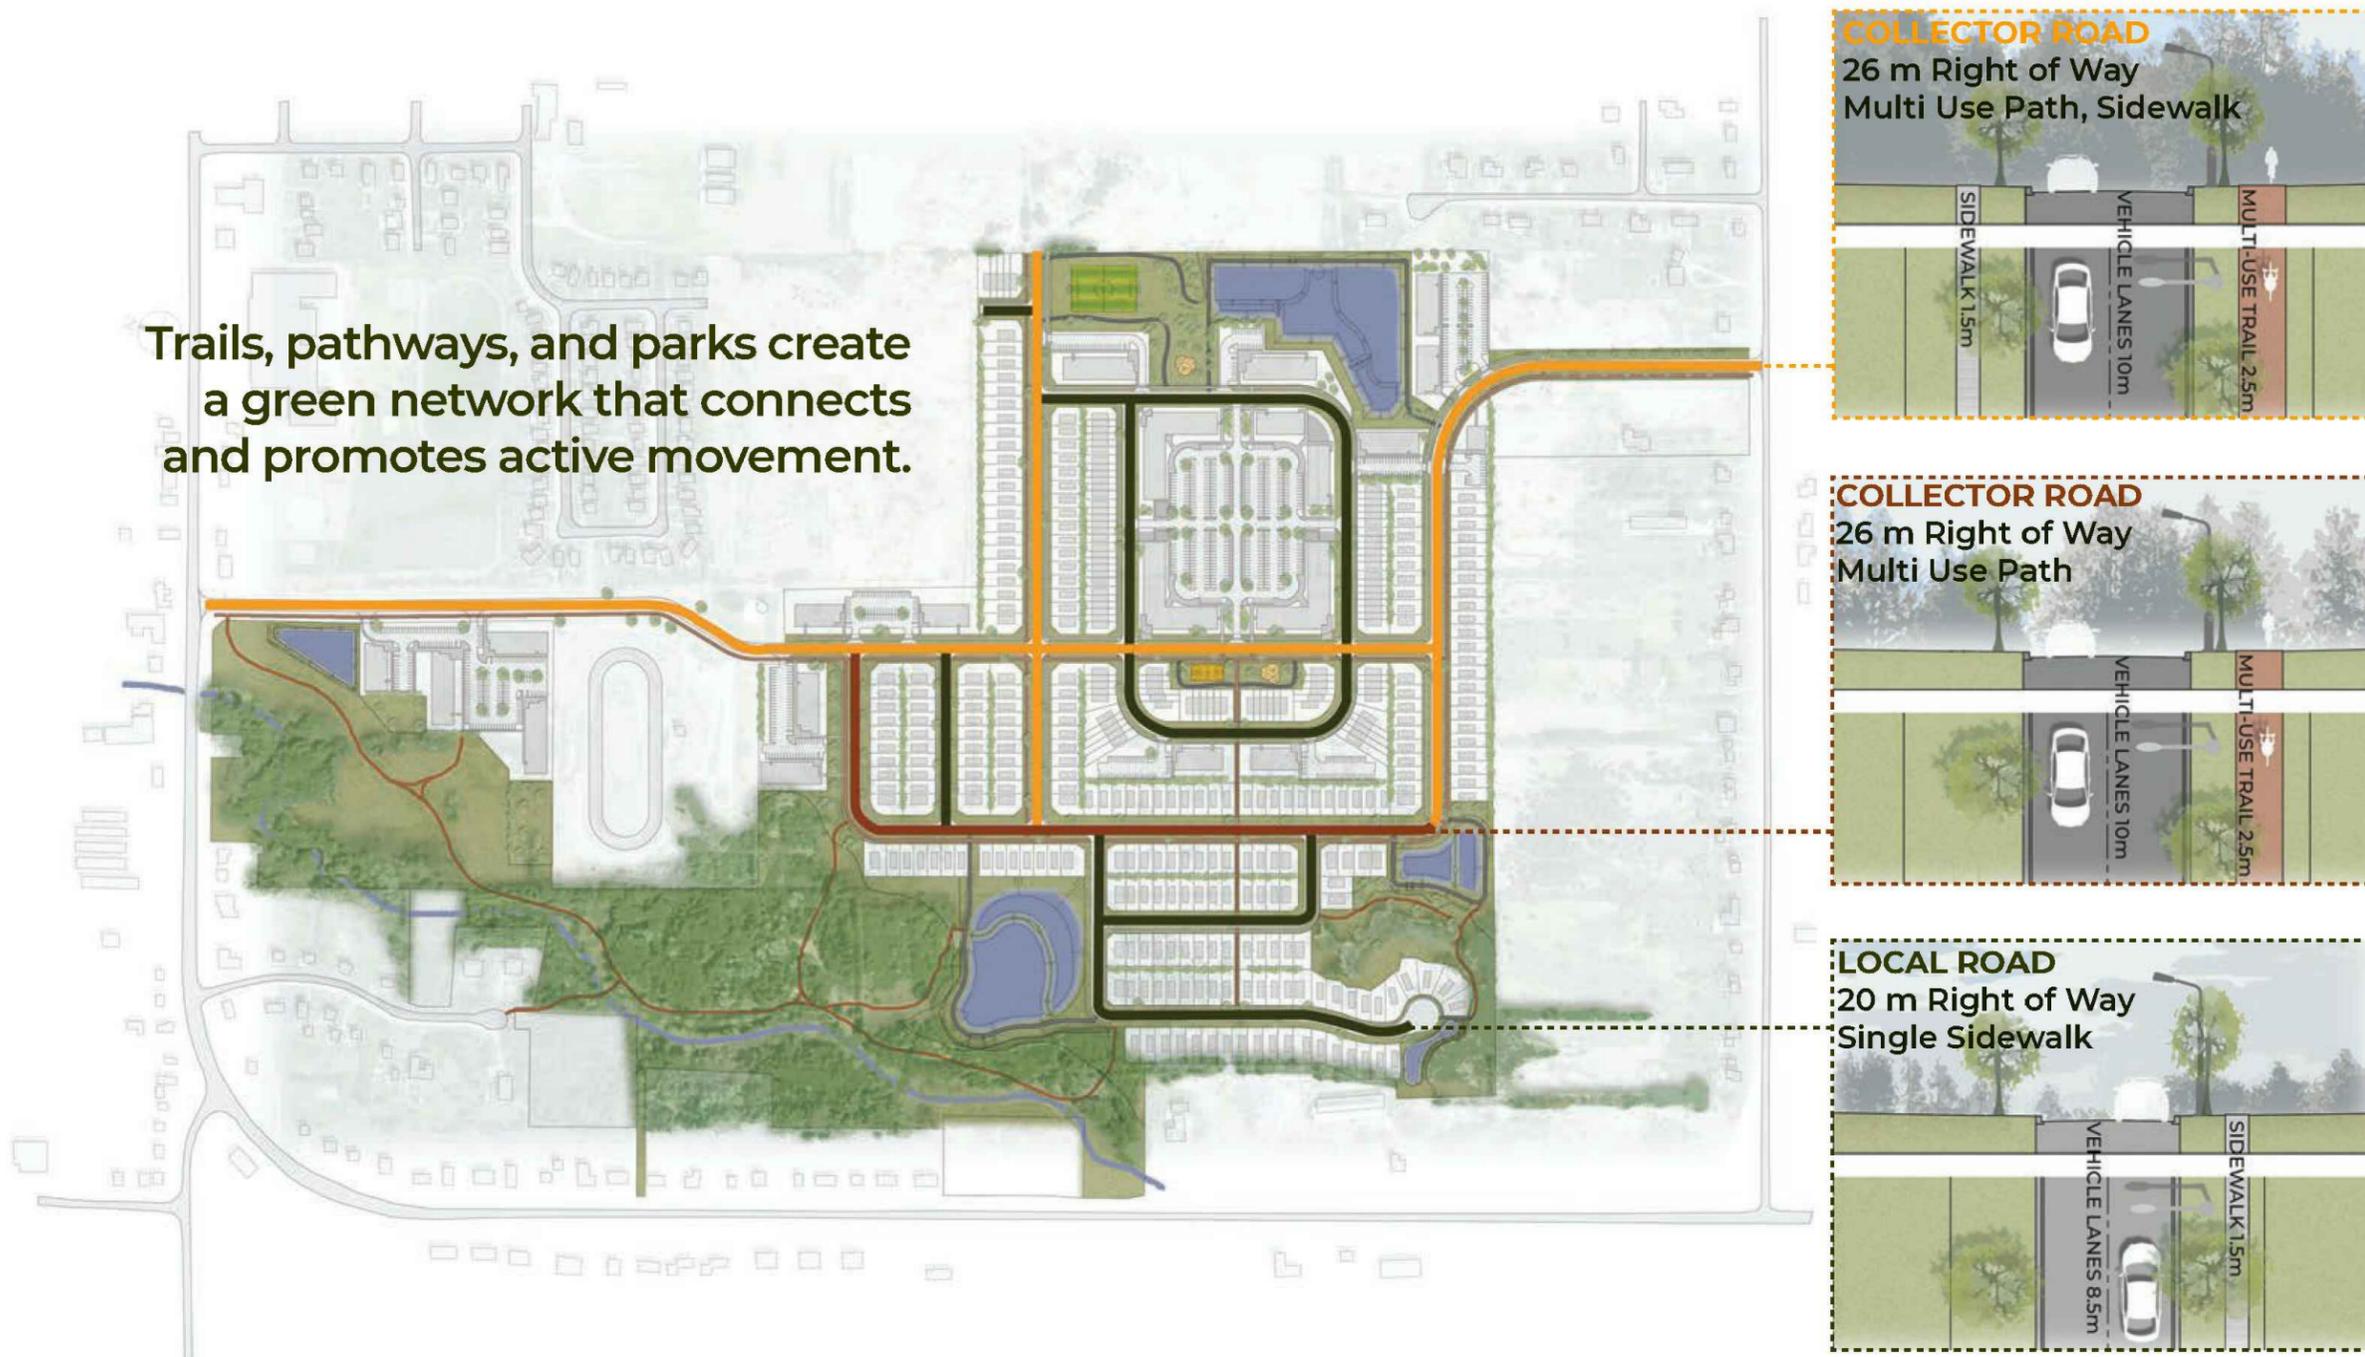

**ECOVUE** consulting services inc.  
311 George St. N., Suite 200  
Peterborough ON K9J 3H3  
Tel: 705-876-8340 Fax: 705-742-8343  
www.ecovueconsulting.com

DRAWN BY:	MC	PROJECT No.:	16-1667
APPROVED BY:		HORIZ. SCALE:	N.T.S.
REVISION DATE:	OCTOBER 13, 2023	PLOT DATE:	OCTOBER 13, 2023

**LAKEFIELD SOUTH PLAN OF SUBDIVISION**  
TRIPLE T HOLDINGS  
PART OF LOTSE CONCESSION #  
GEOG. TWP. OF SMITH  
TOWNSHIP OF SELWYN  
COUNTY OF PETERBOROUGH