



LEGEND

- DRAINAGE BOUNDARY
- 0.25 DRAINAGE AREA
- 0.90 RUN-OFF COEFFICIENT
- ➔ OVERLAND FLOW DIRECTION

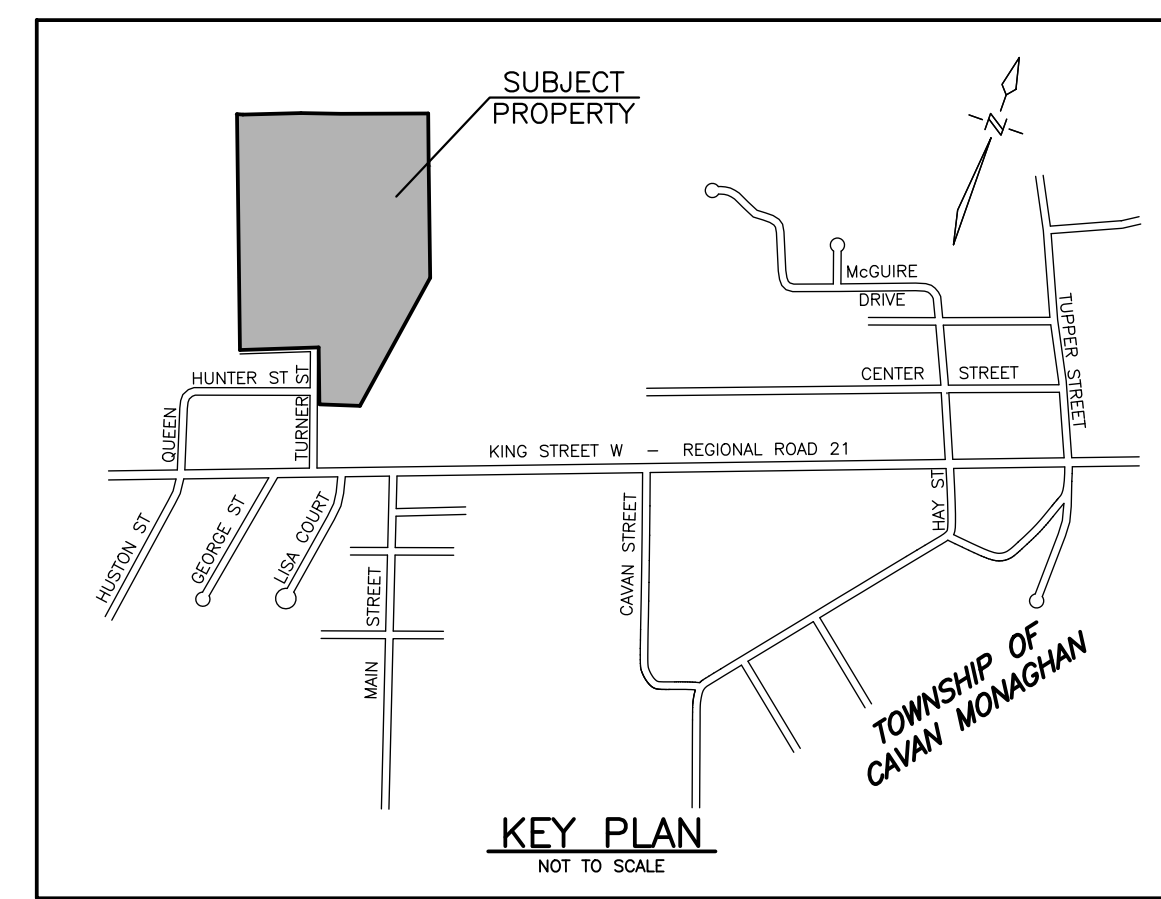

LEGEND

- WETLAND DISCHARGE
- - - WETLAND DISCHARGE - 30m SETBACK
- VEGETATION PROTECTION ZONE
- - - VEGETATION PROTECTION ZONE - 30m OFFSET
- - - ORM REGULATED LANDS
- WATERCOURSE
- - - 30m WATERCOURSE OFFSET
- SWM POND BOUNDARY
- LIMIT OF SEEP SETBACK (30m)
- LIMIT OF BUTTERNUT OFFSET (50m)
- WHPA-B ZONE OF INFLUENCE

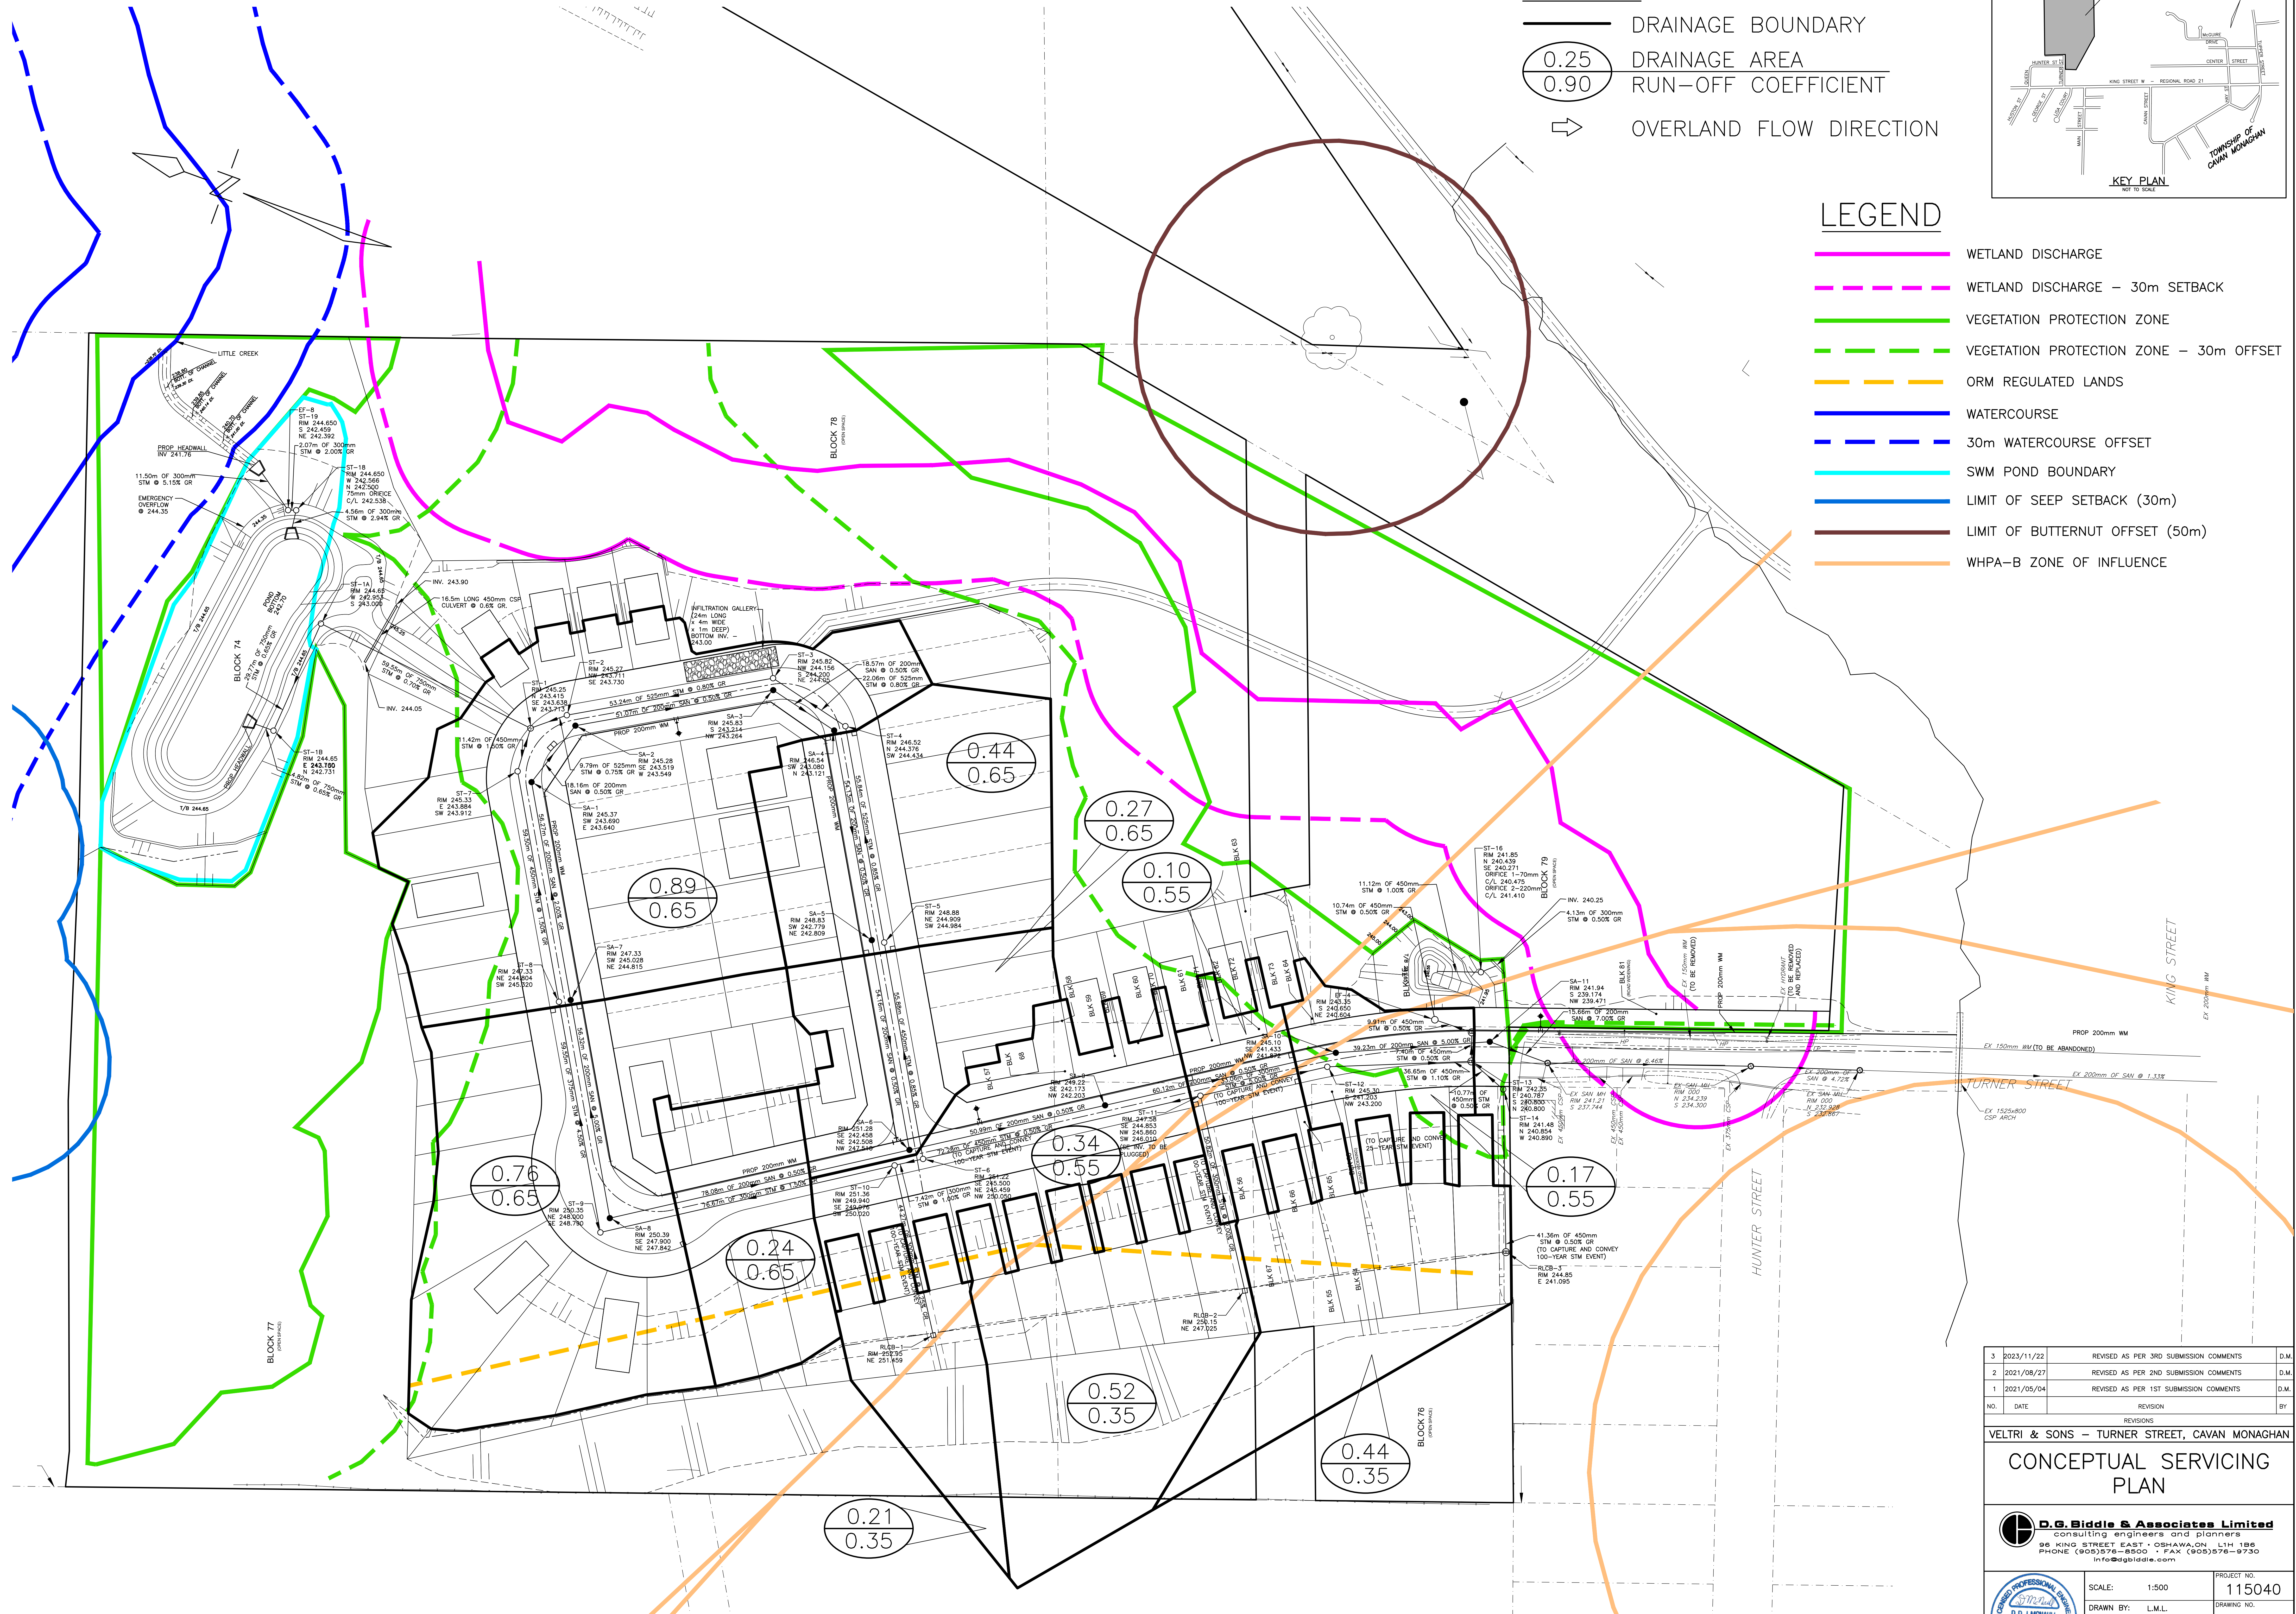

3	2023/11/22	REVISED AS PER 3RD SUBMISSION COMMENTS	D.M.
2	2021/08/27	REVISED AS PER 2ND SUBMISSION COMMENTS	D.M.
1	2021/05/04	REVISED AS PER 1ST SUBMISSION COMMENTS	D.M.
NO.	DATE	REVISION	BY
REVISIONS			
VELTRI & SONS - TURNER STREET, CAVAN MONAGHAN			
CONCEPTUAL SERVICING PLAN			
D.G. Biddle & Associates Limited consulting engineers and planners 88 KING STREET EAST, OSHAWA, ONT. L1H 1B5 PHONE: (905) 576-8500 • FAX: (905) 576-9750 info@dgibiddle.com			
D.G. BIDDLE 100174501 NOV 22 '23 PROVINCE OF ONTARIO		SCALE: 1:500 DRAWN BY: L.M.L. DESIGN BY: M.B.C. CHECKED BY: M.B.C. DATE: DECEMBER 2018	PROJECT NO. 115040 DRAWING NO. CSP-1