
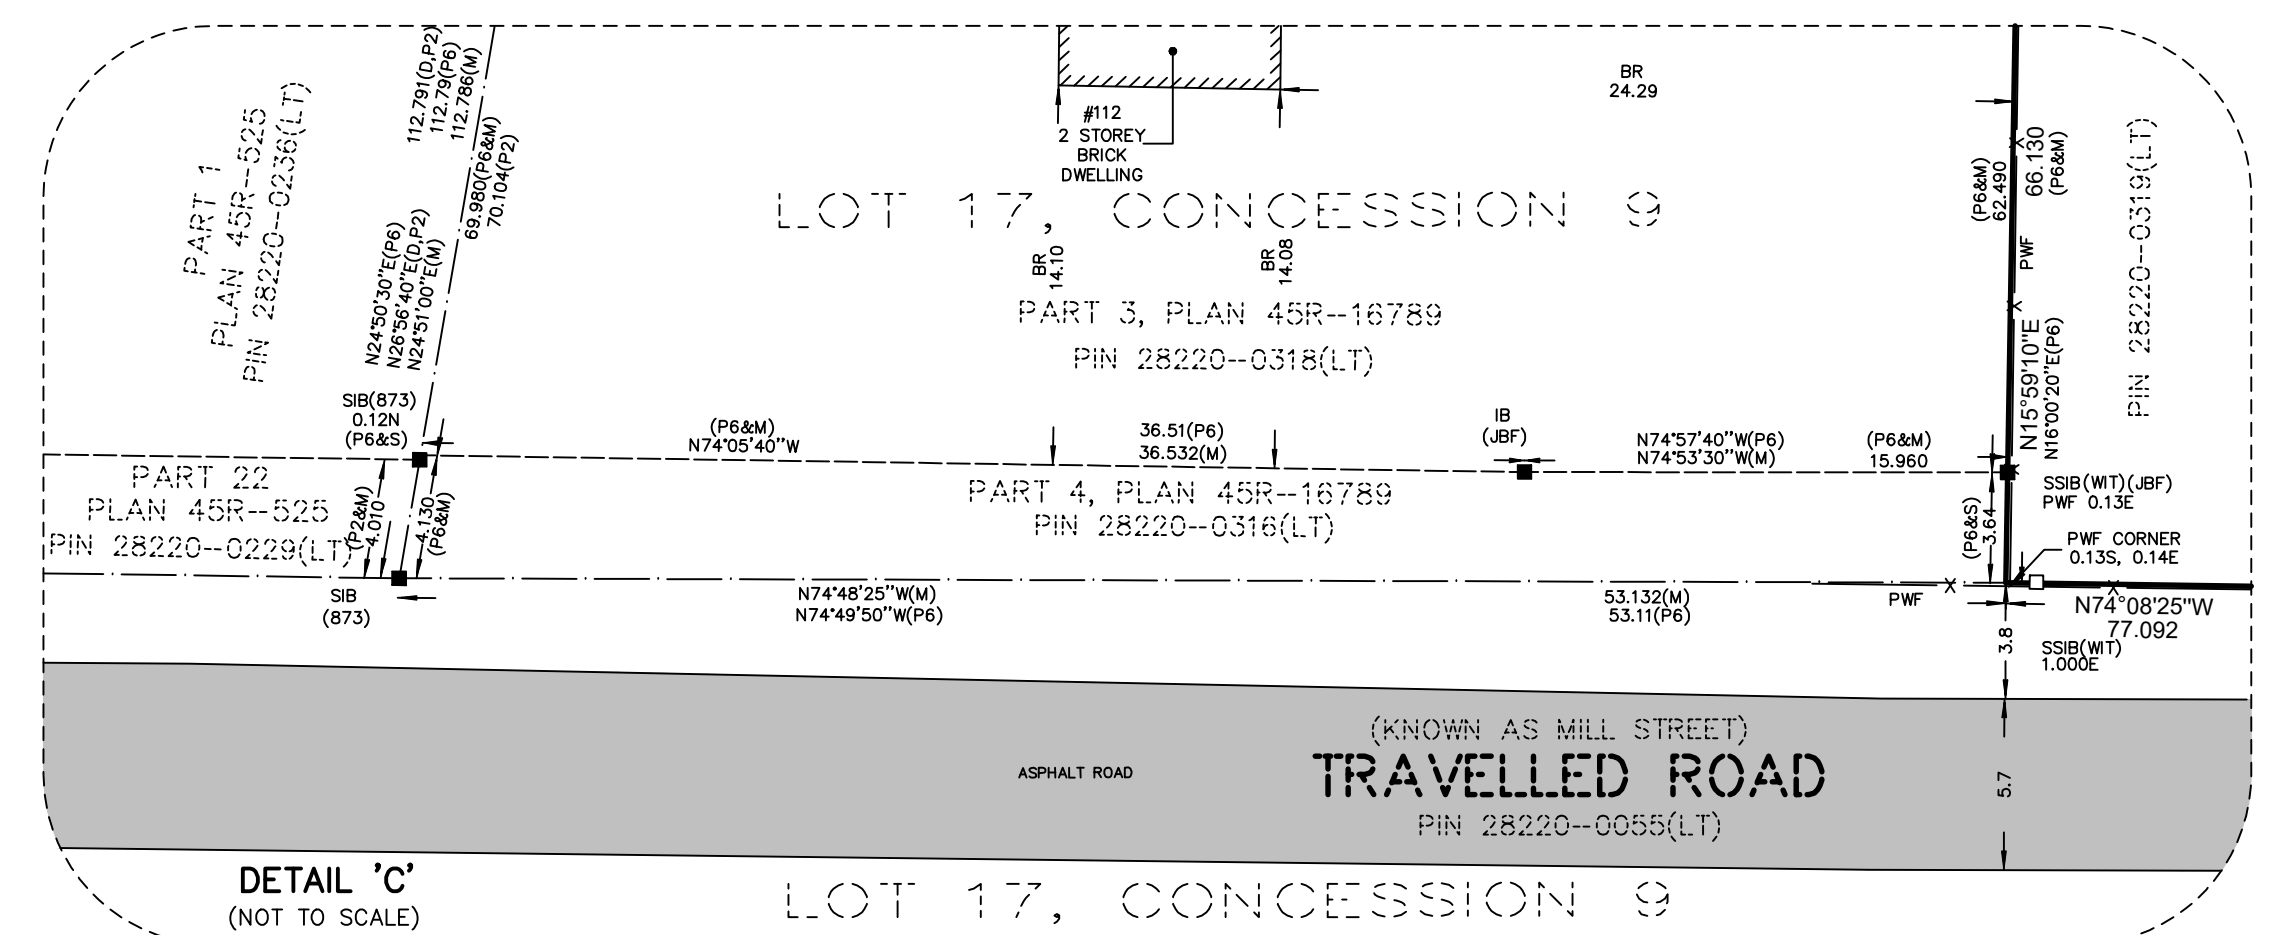
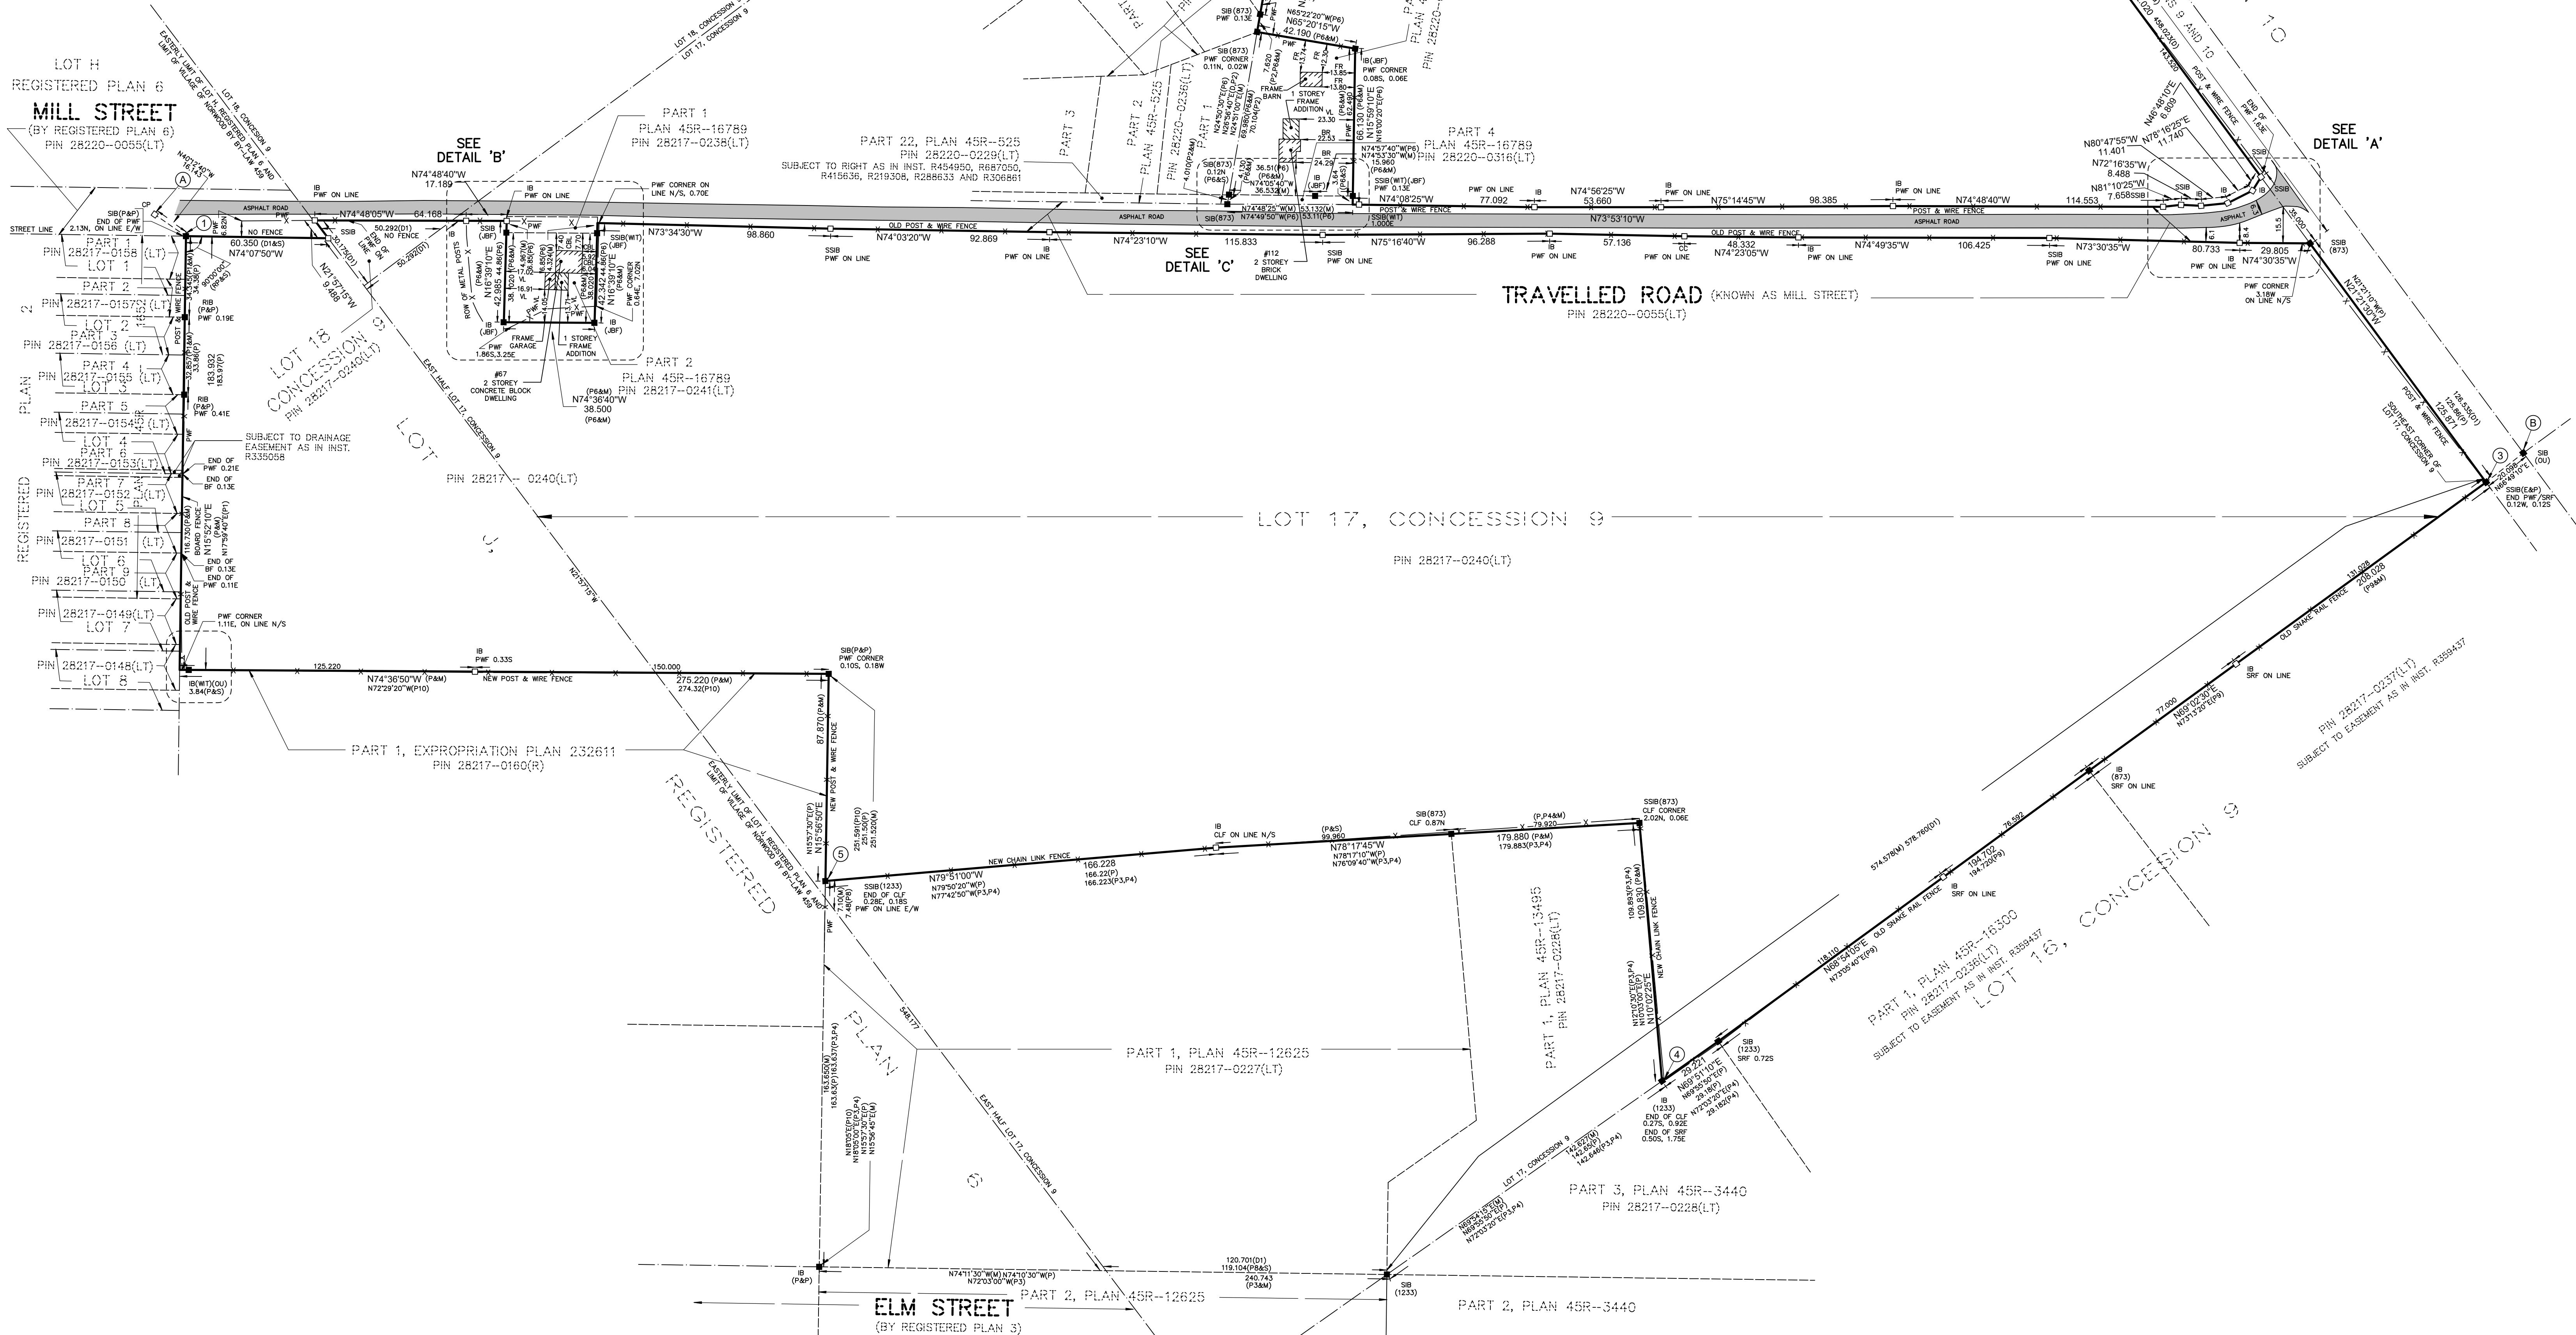


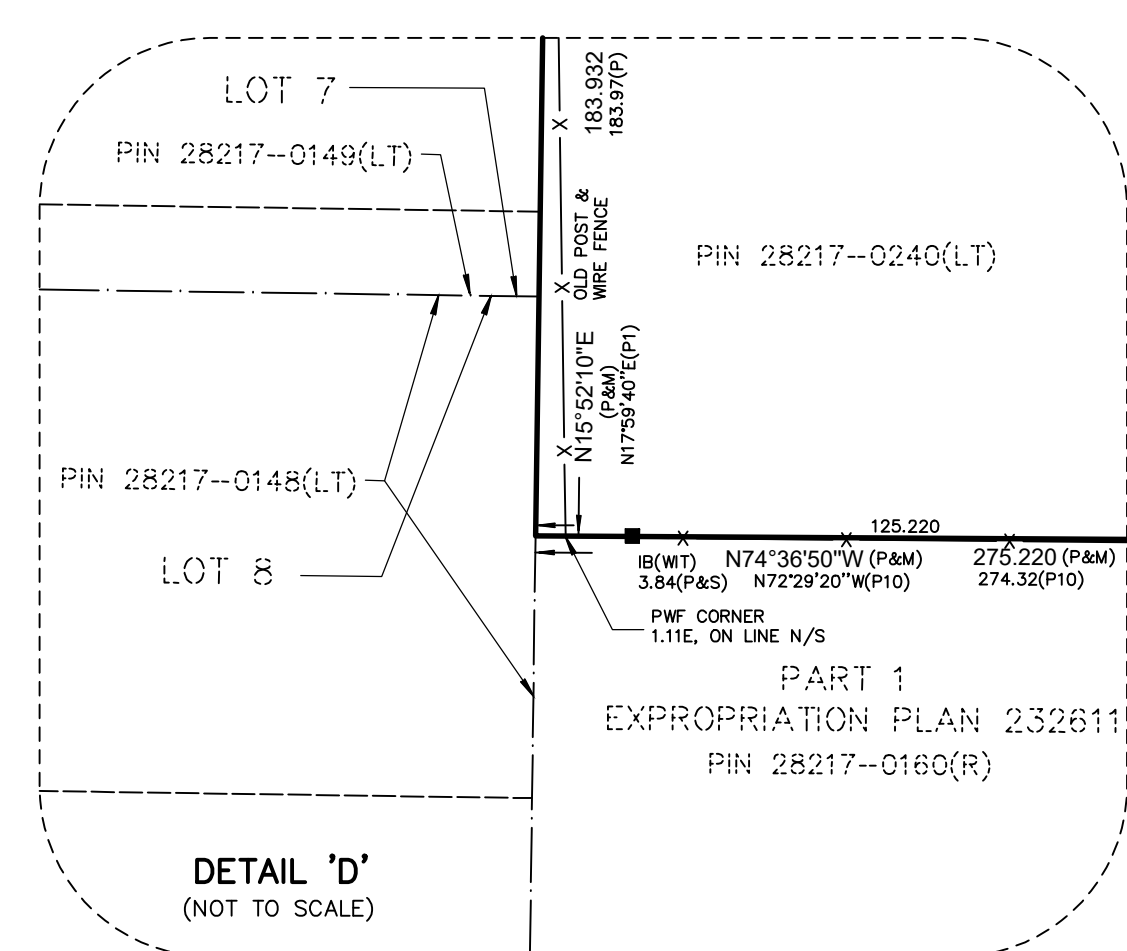

DATE July 18, 2022 *S. Moore*
STUART M. MOORE
ONTARIO LAND SURVEYOR

THIS PLAN OF SURVEY RELATES TO AOLS PLAN
SUBMISSION FOR NUMBERS 2186 AND 2187

☒ COPYRIGHT 2022 KRCMAR SURVEYORS LTD.
This document has been issued in confidence.
No part of this document may be reproduced, stored in a retrieval
system or used, in whole or in part, is strictly prohibited.

MUNICIPAL ADDRESS: MILL STREET AND ASPENHUR, 101 LINE, WINDSOR, ONTARIO

FILED: J2/L DL/KC DRAWN: SD CHECKED: SJMM JOB NO: 22

DWG NAME: 22-1445001 PLT# INFO# 14/12/22Aug/2022 WORK ORDER: 22

1137 CREST STREET Thornhill ON L4J 3M5 905.738.0053 F.905.738.9221 www.krcmar.com

PLAN AVAILABLE AT www.ProtectYourOndaries.ca

K R C M $\bar{A}$ R