

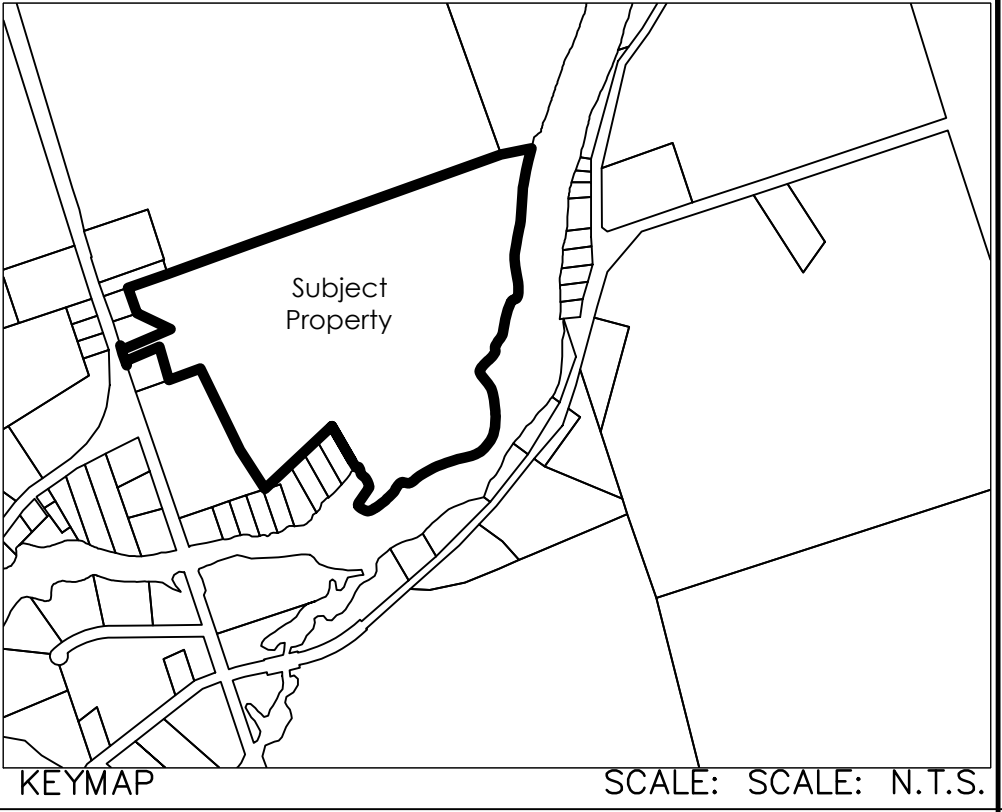
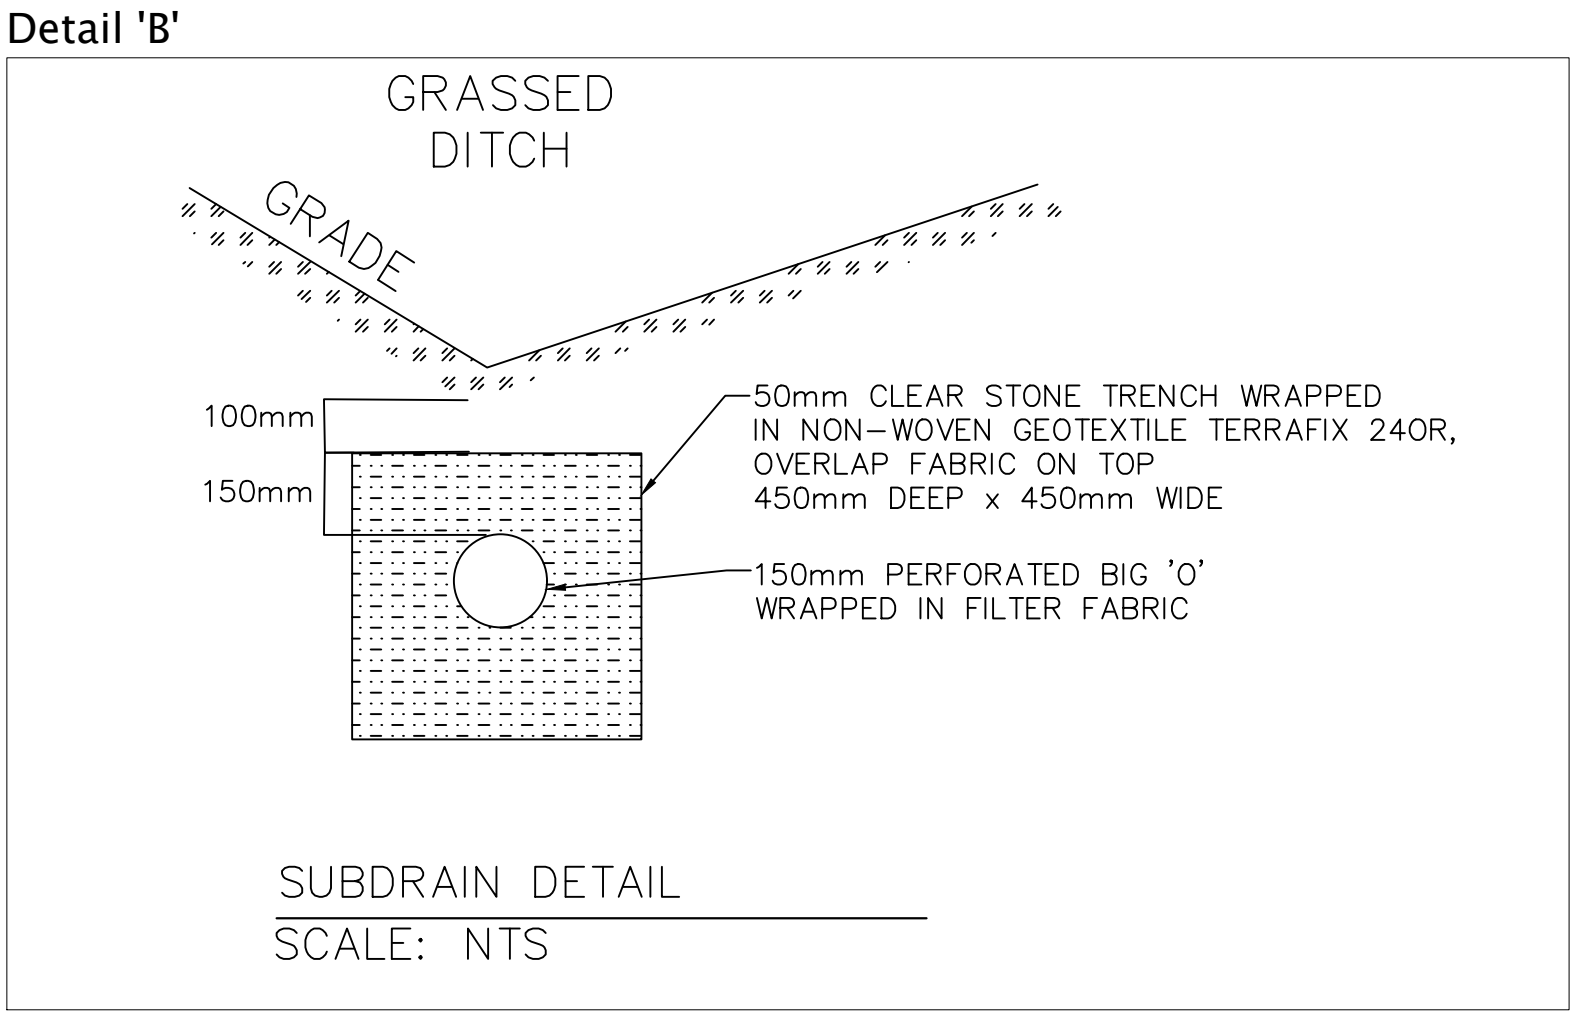
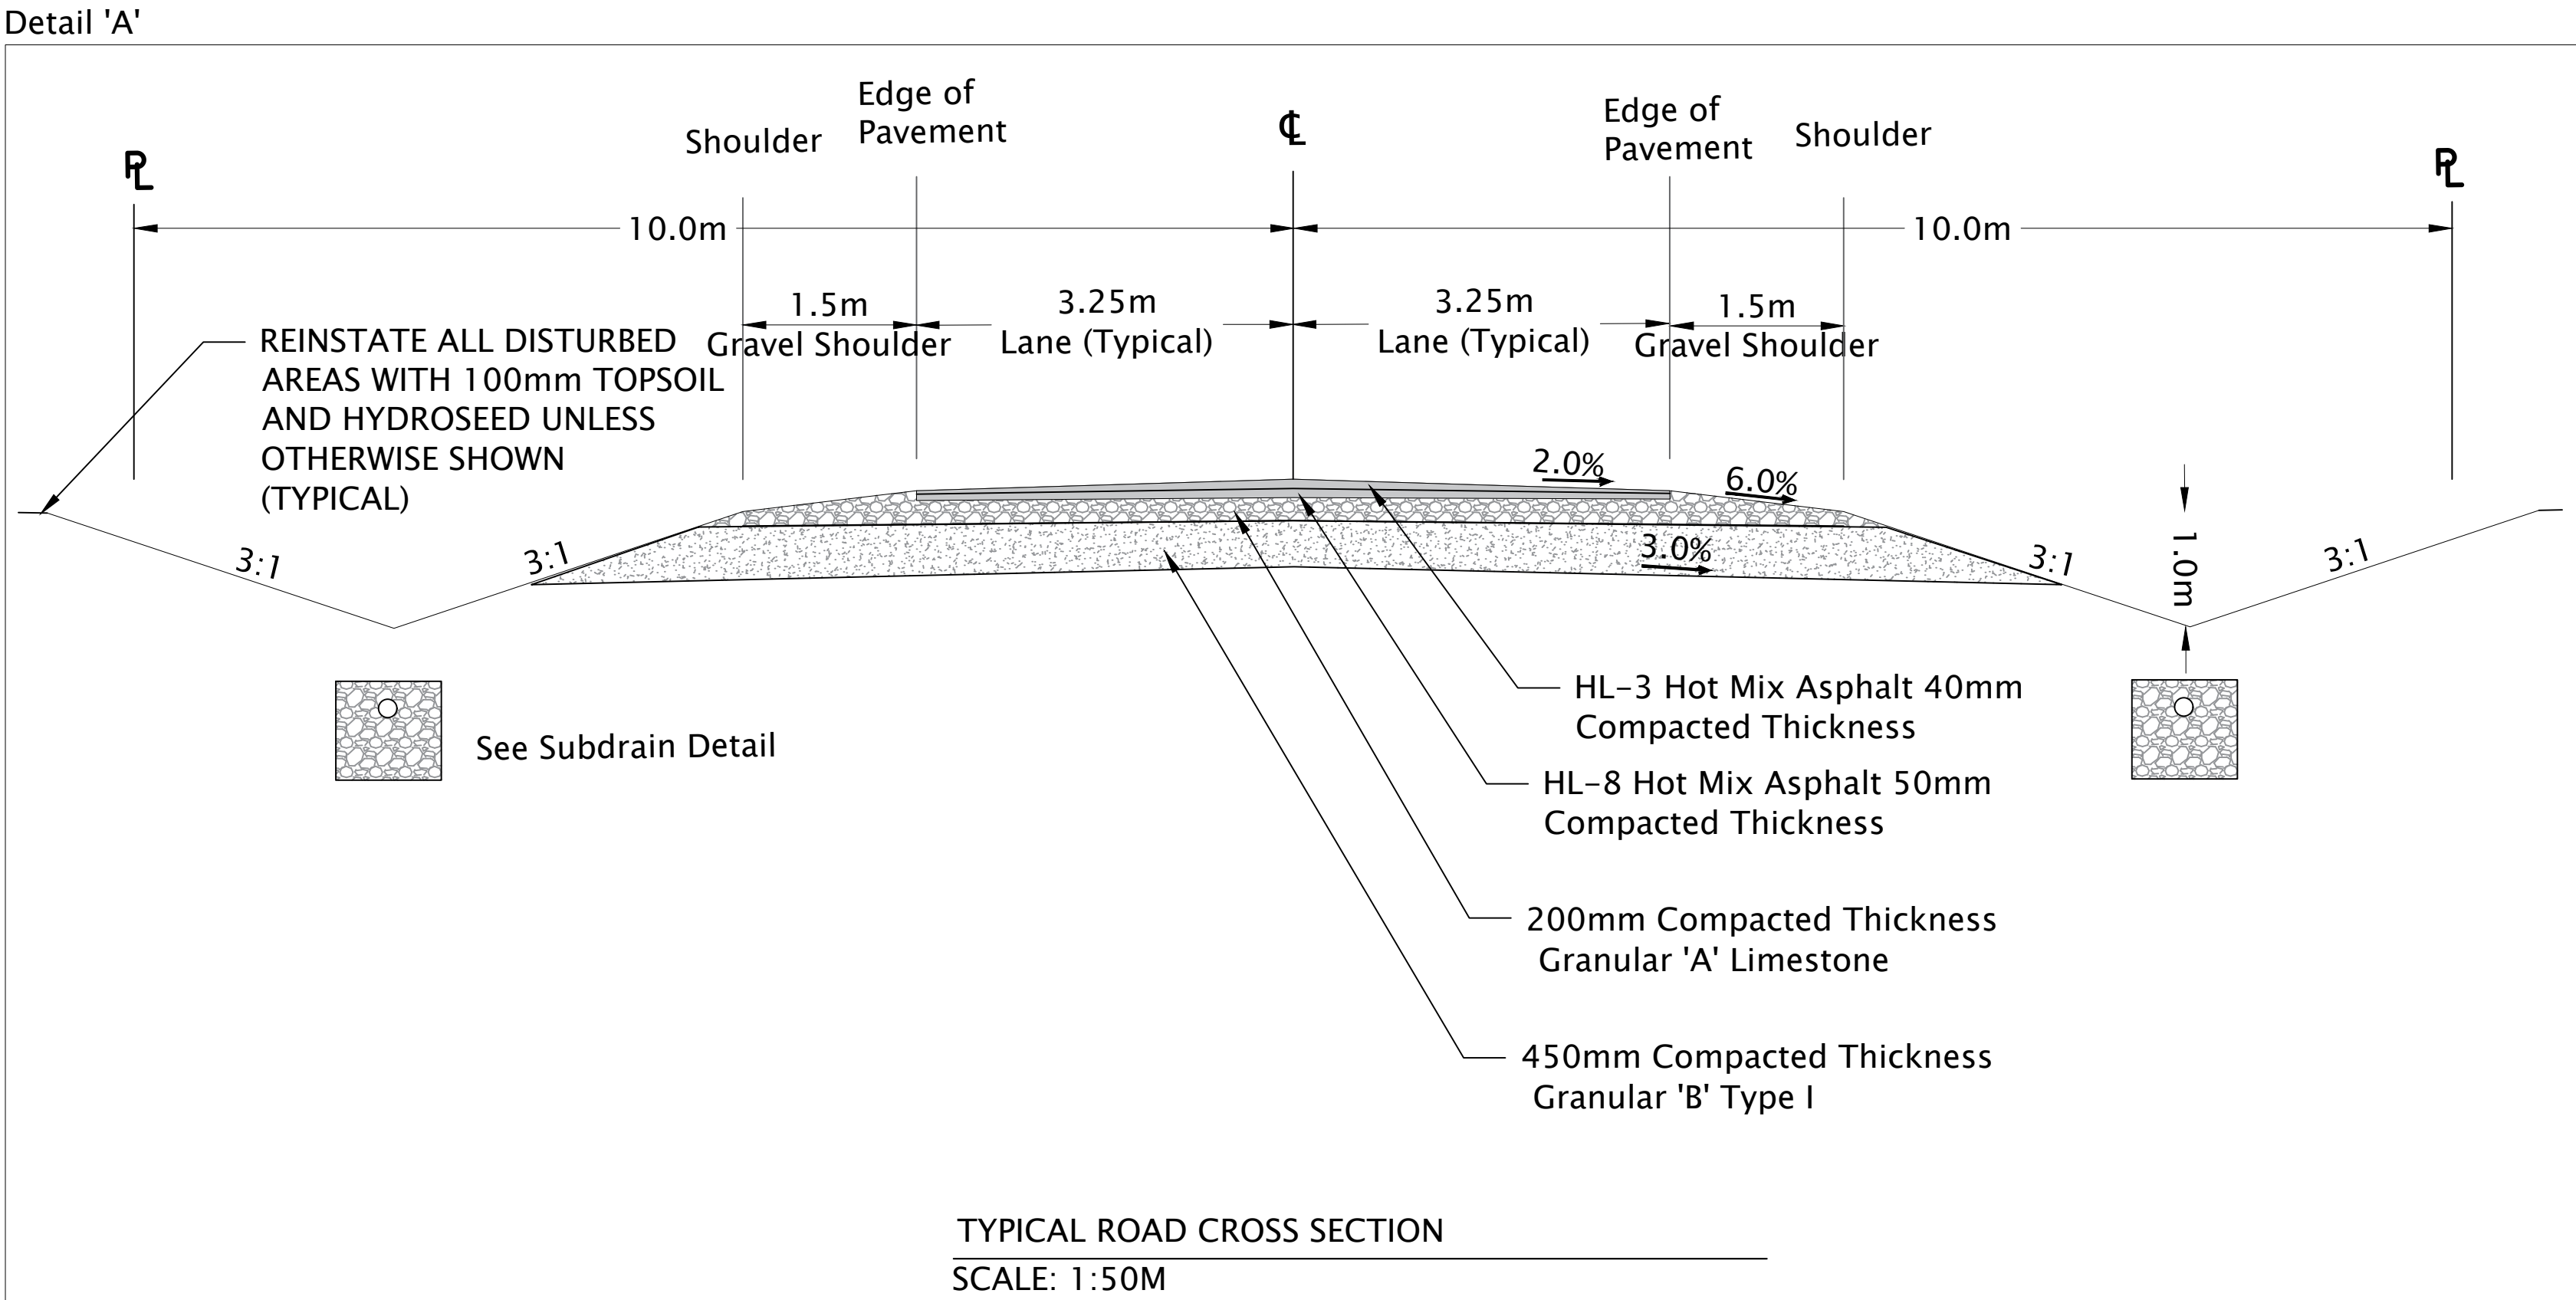


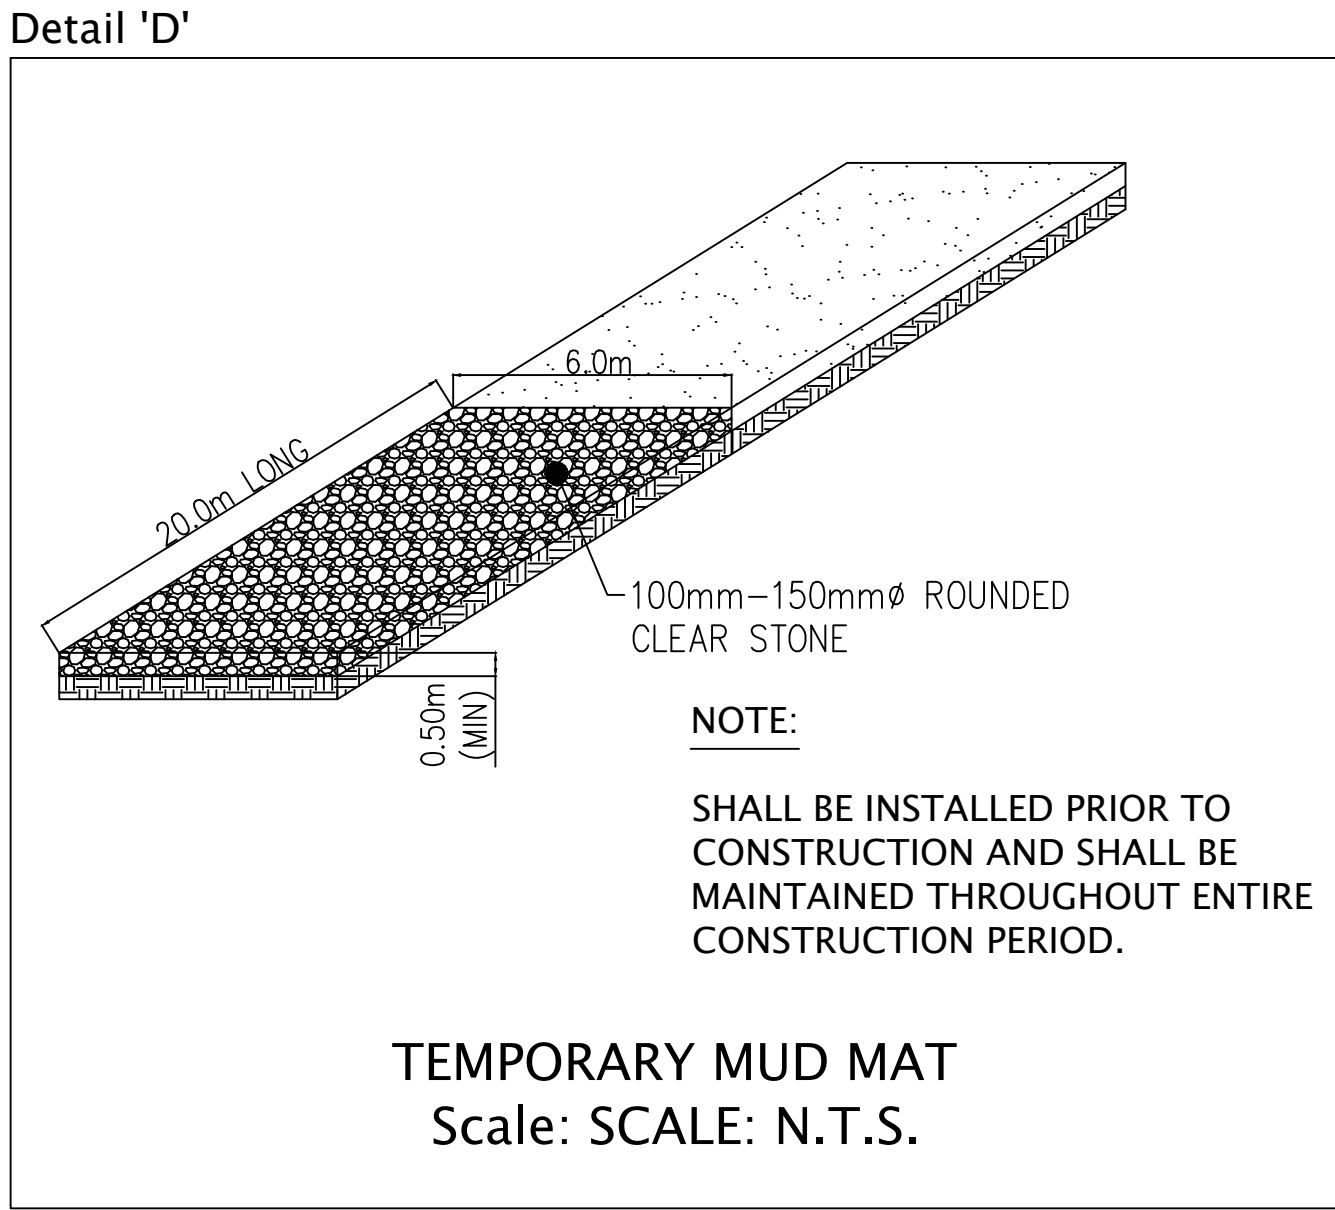

DETAILS PLAN

PROPOSED WARSAW SUBDIVISION (RIEL)
PART LOT 13, CONCESSION 2 (DUMMER)
TOWNSHIP OF DOURO-DUMMER
COUNTY OF PETERBOROUGH

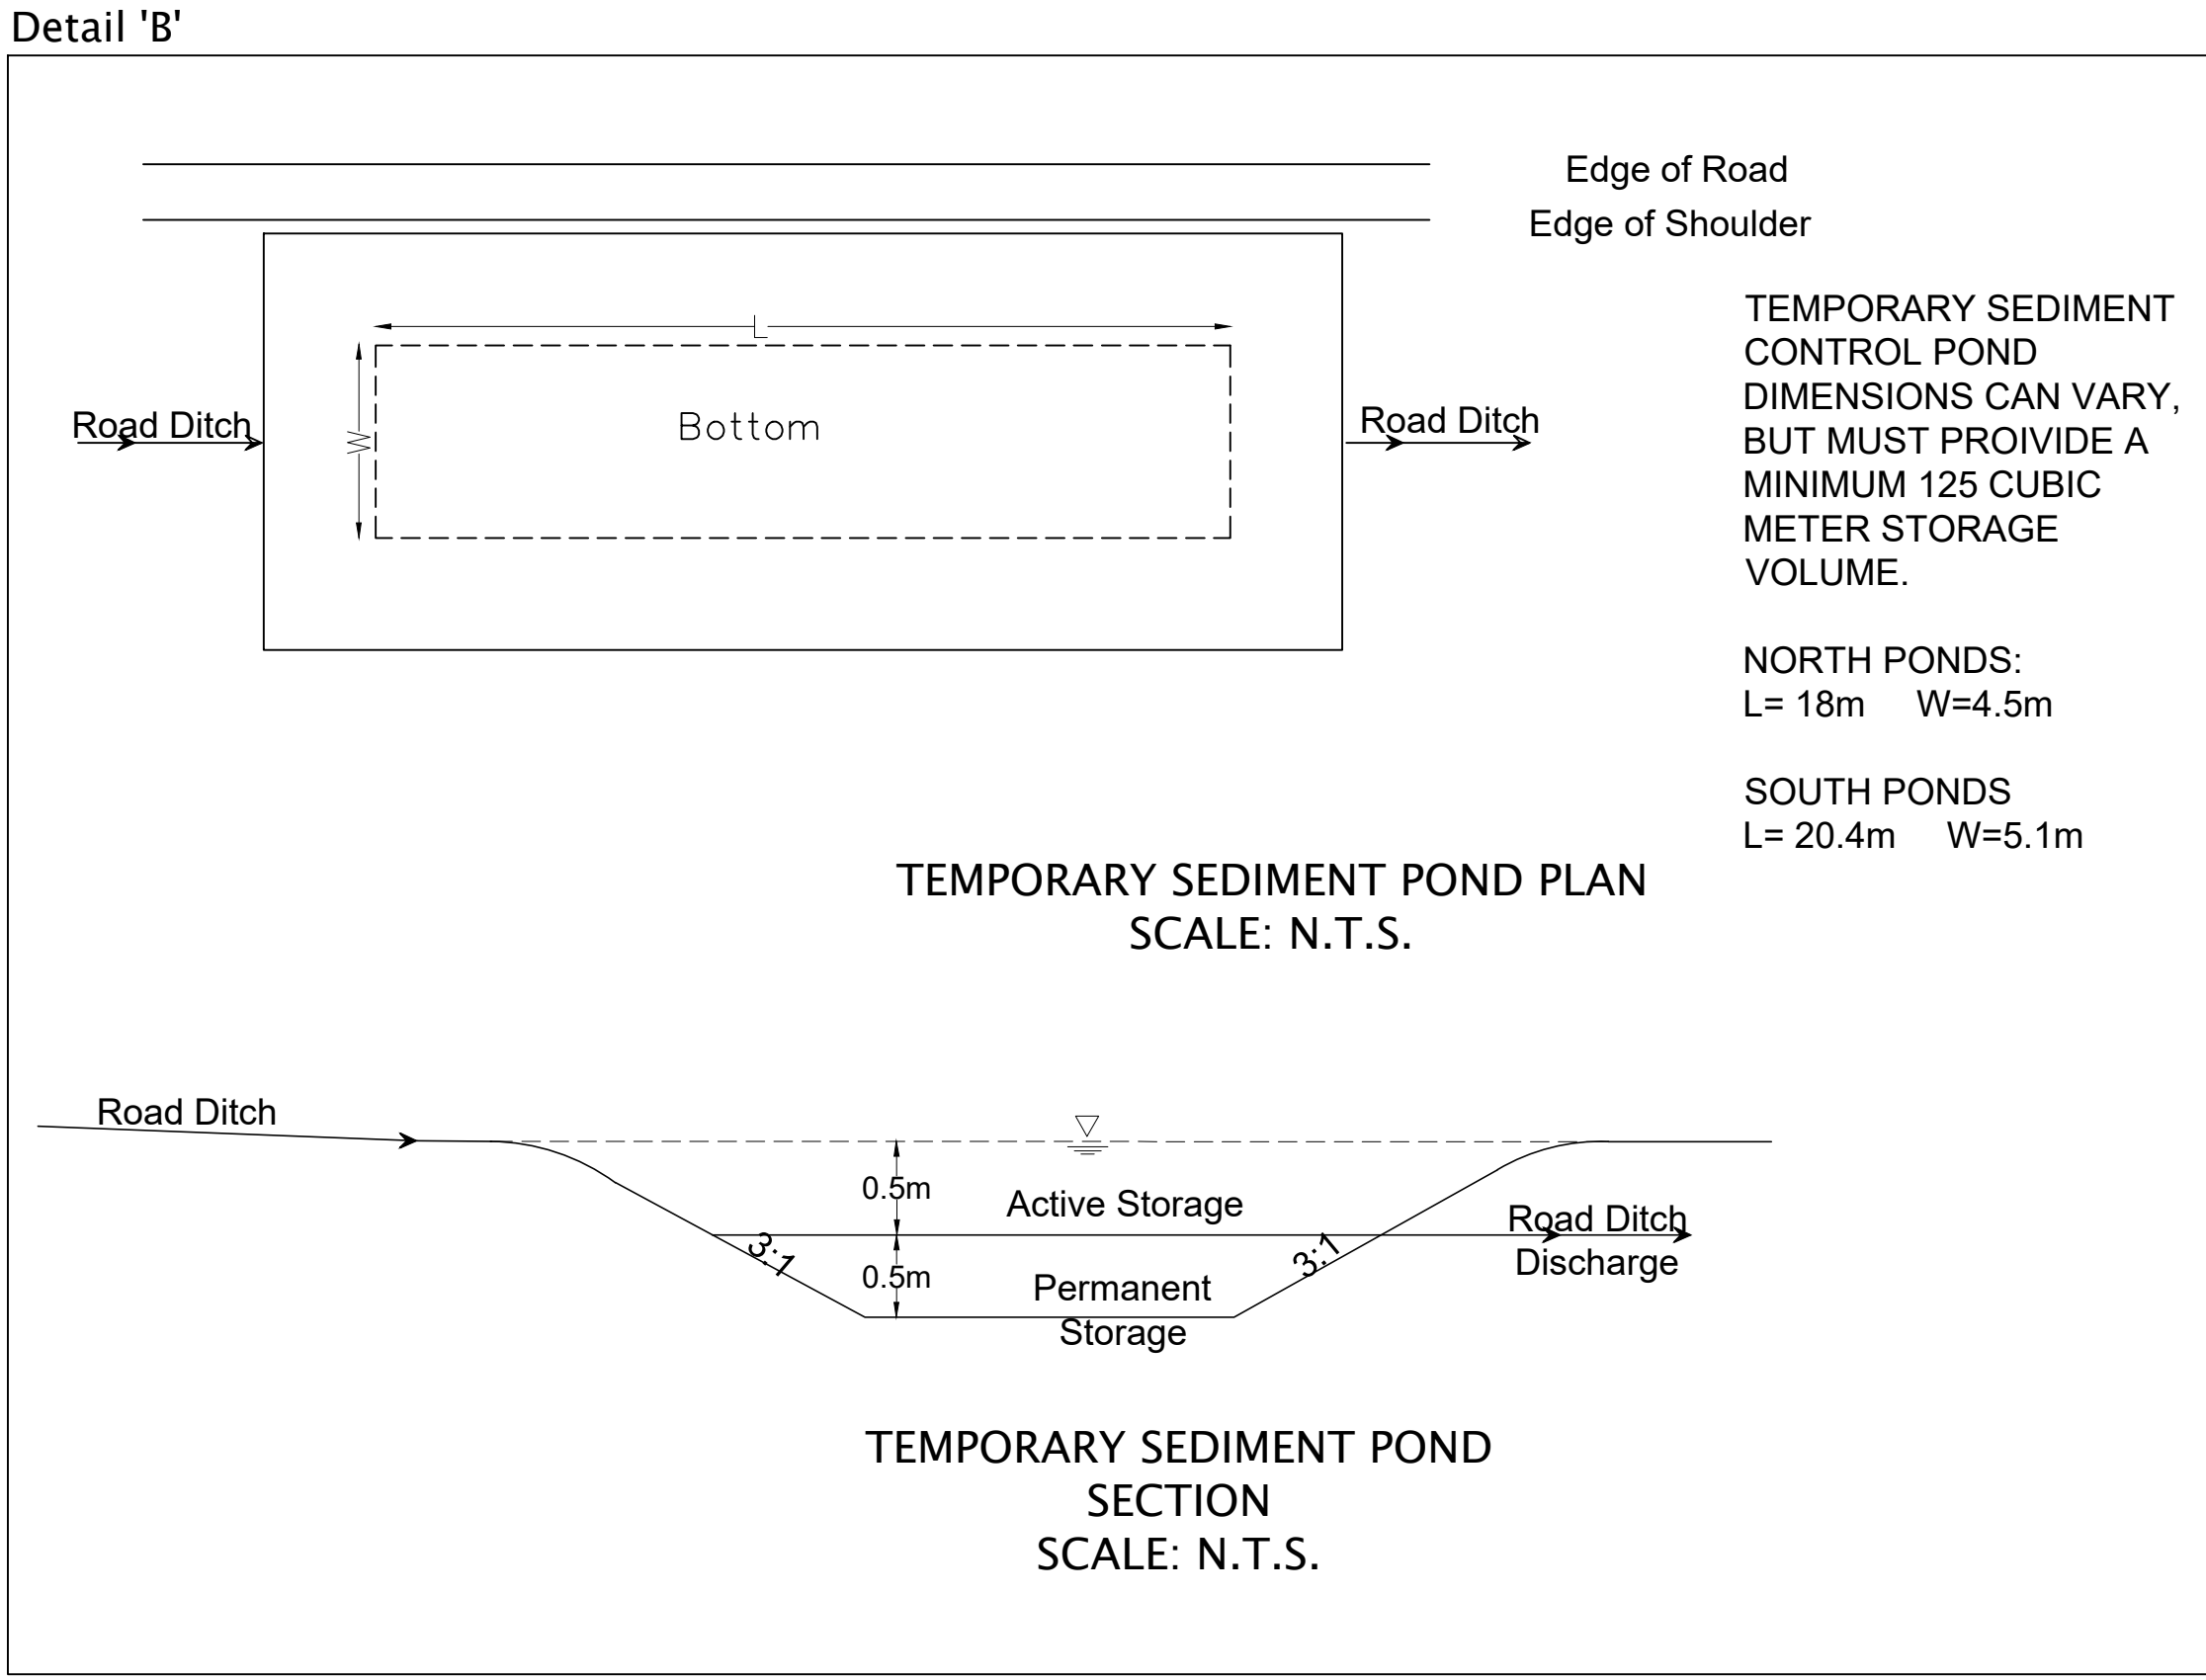

DOBRI ENGINEERING LTD.
205 PETER ST. P.O. BOX 441,
PORT HOPE, ONTARIO L1A 3Z3
905-885-2881 email - dobrieng@bellnet.ca



REV. No.	DESCRIPTION	DATE	BY	APR.
1	DESIGNED BY: B.DOBRI			
2	DRAWN BY: J.WHALEN			
3	CHECKED BY: B.DOBRI			
4	Riel(Subdivision)	DATE: November 25, 2022		
5	Drawing Name: 85010 DOBRI-CP-IS- DETAILS PLAN-2022.dwg	Drawing No.: D1		