


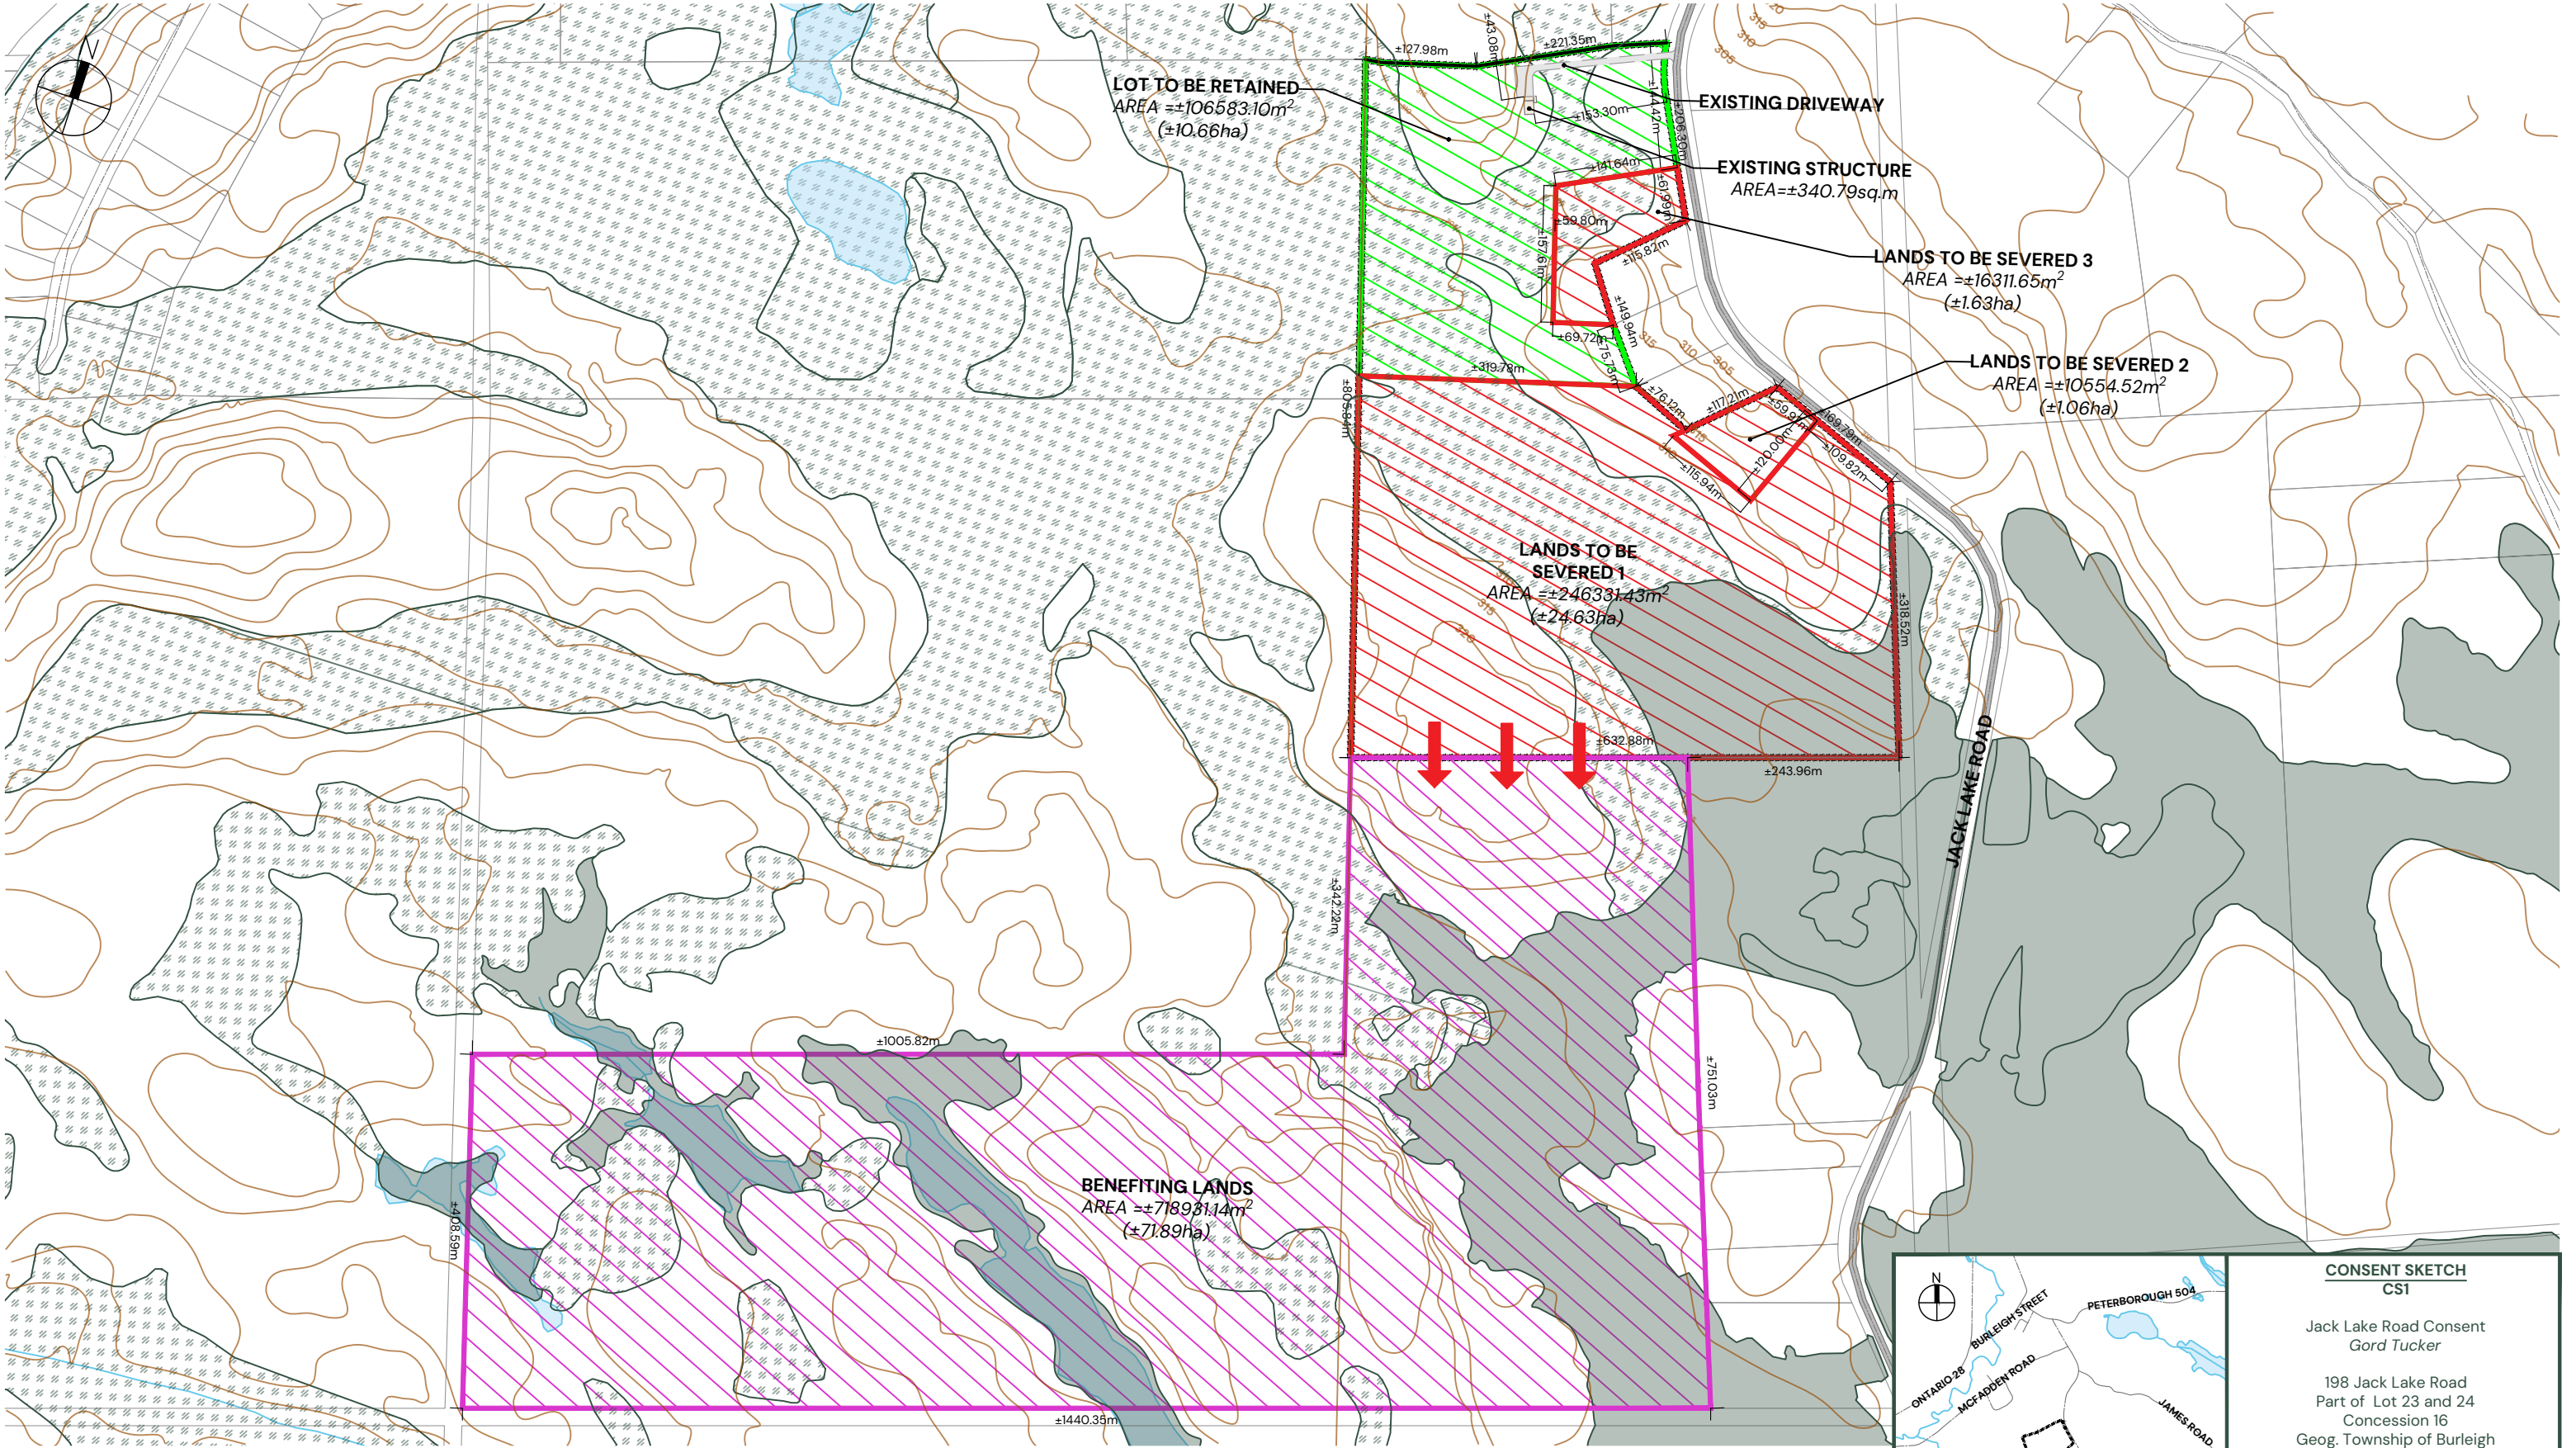

LEGEND

Subject Property

Existing Parcel

Existing Driveway

Existing Building

Existing Road

Lot to be Retained

Lot to be Severed

Unevaluated Wetland
(Make a Map: Natural Heritage Areas)

Provincially Significant Wetland
(Make a Map: Natural Heritage Areas)

NOTES:
Property Boundaries are approximate.

N

BURLEIGH STREET

PETERBOROUGH 504

JACK LAKE ROAD

MCFADDEN ROAD

ONTARIO 28

JAMES ROAD

SUBJECT PROPERTY

AREA ±379790.54m²
(±37.98ha)

KEY MAP

1:50,000

CONSENT SKETCH
CS1

Jack Lake Road Consent
Gord Tucker

198 Jack Lake Road
Part of Lot 23 and 24
Concession 16
Geog. Township of Burleigh
Township of North Kawartha

Project Number:

24-2794

Drawn By:

PP

Horiz. Scale:

1:7,200

Revision Date:

June 25, 2025

ECOVUE
LAND USE PLANNING & DEVELOPMENT

416 Chambers Street
Peterborough, ON K9H 3V1
T 705.676.8340 | F 705.742.8343
www.ecovueconsulting.com