



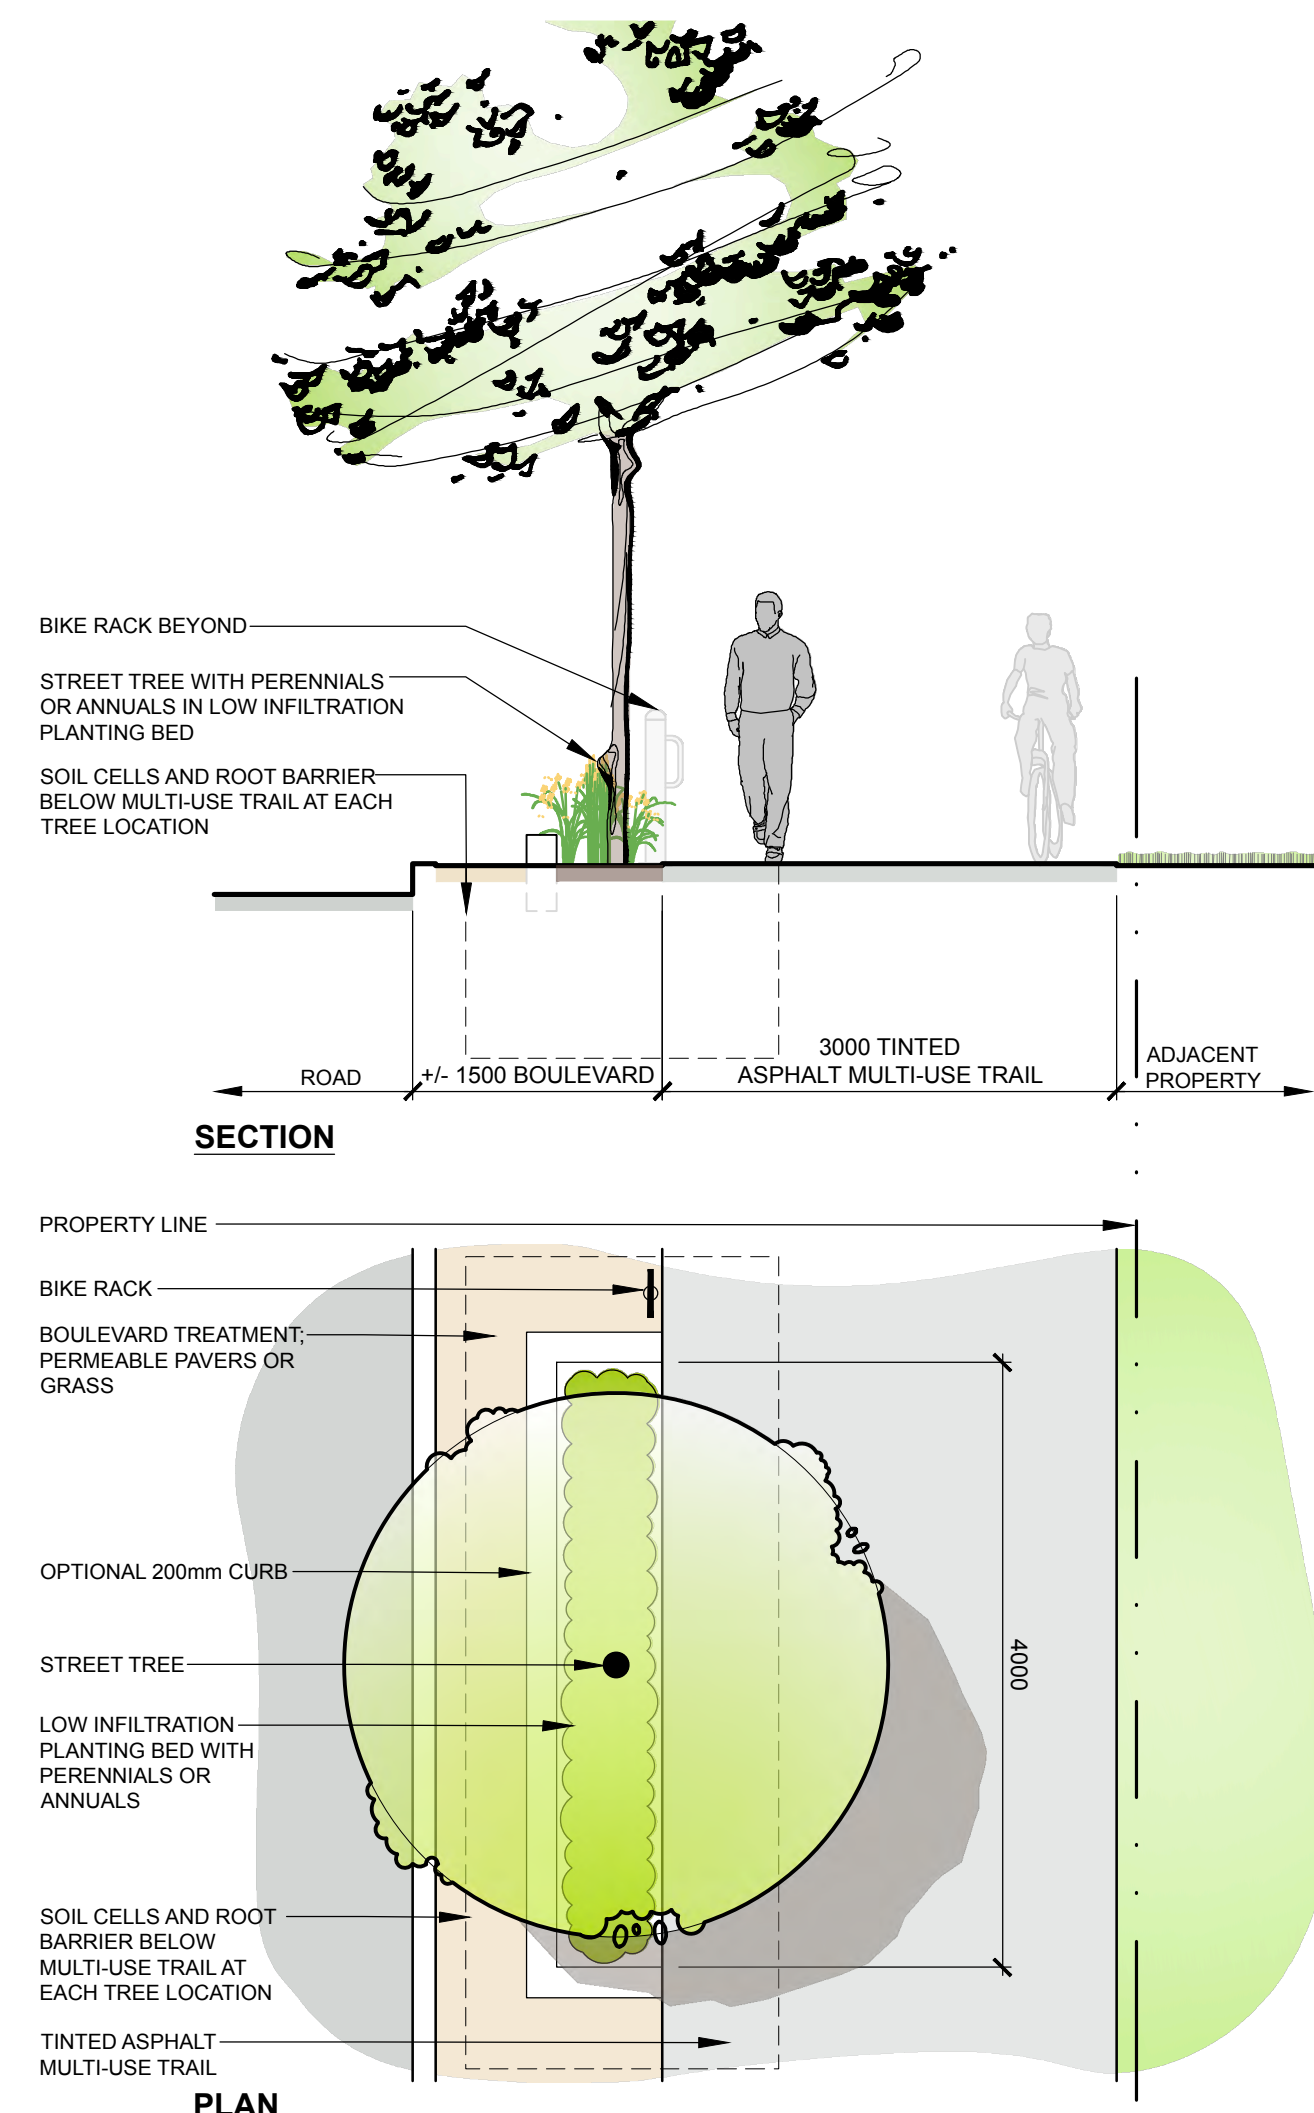



1 TYPICAL MULTI-USE TRAIL LAYOUT
L3 N.T.S.

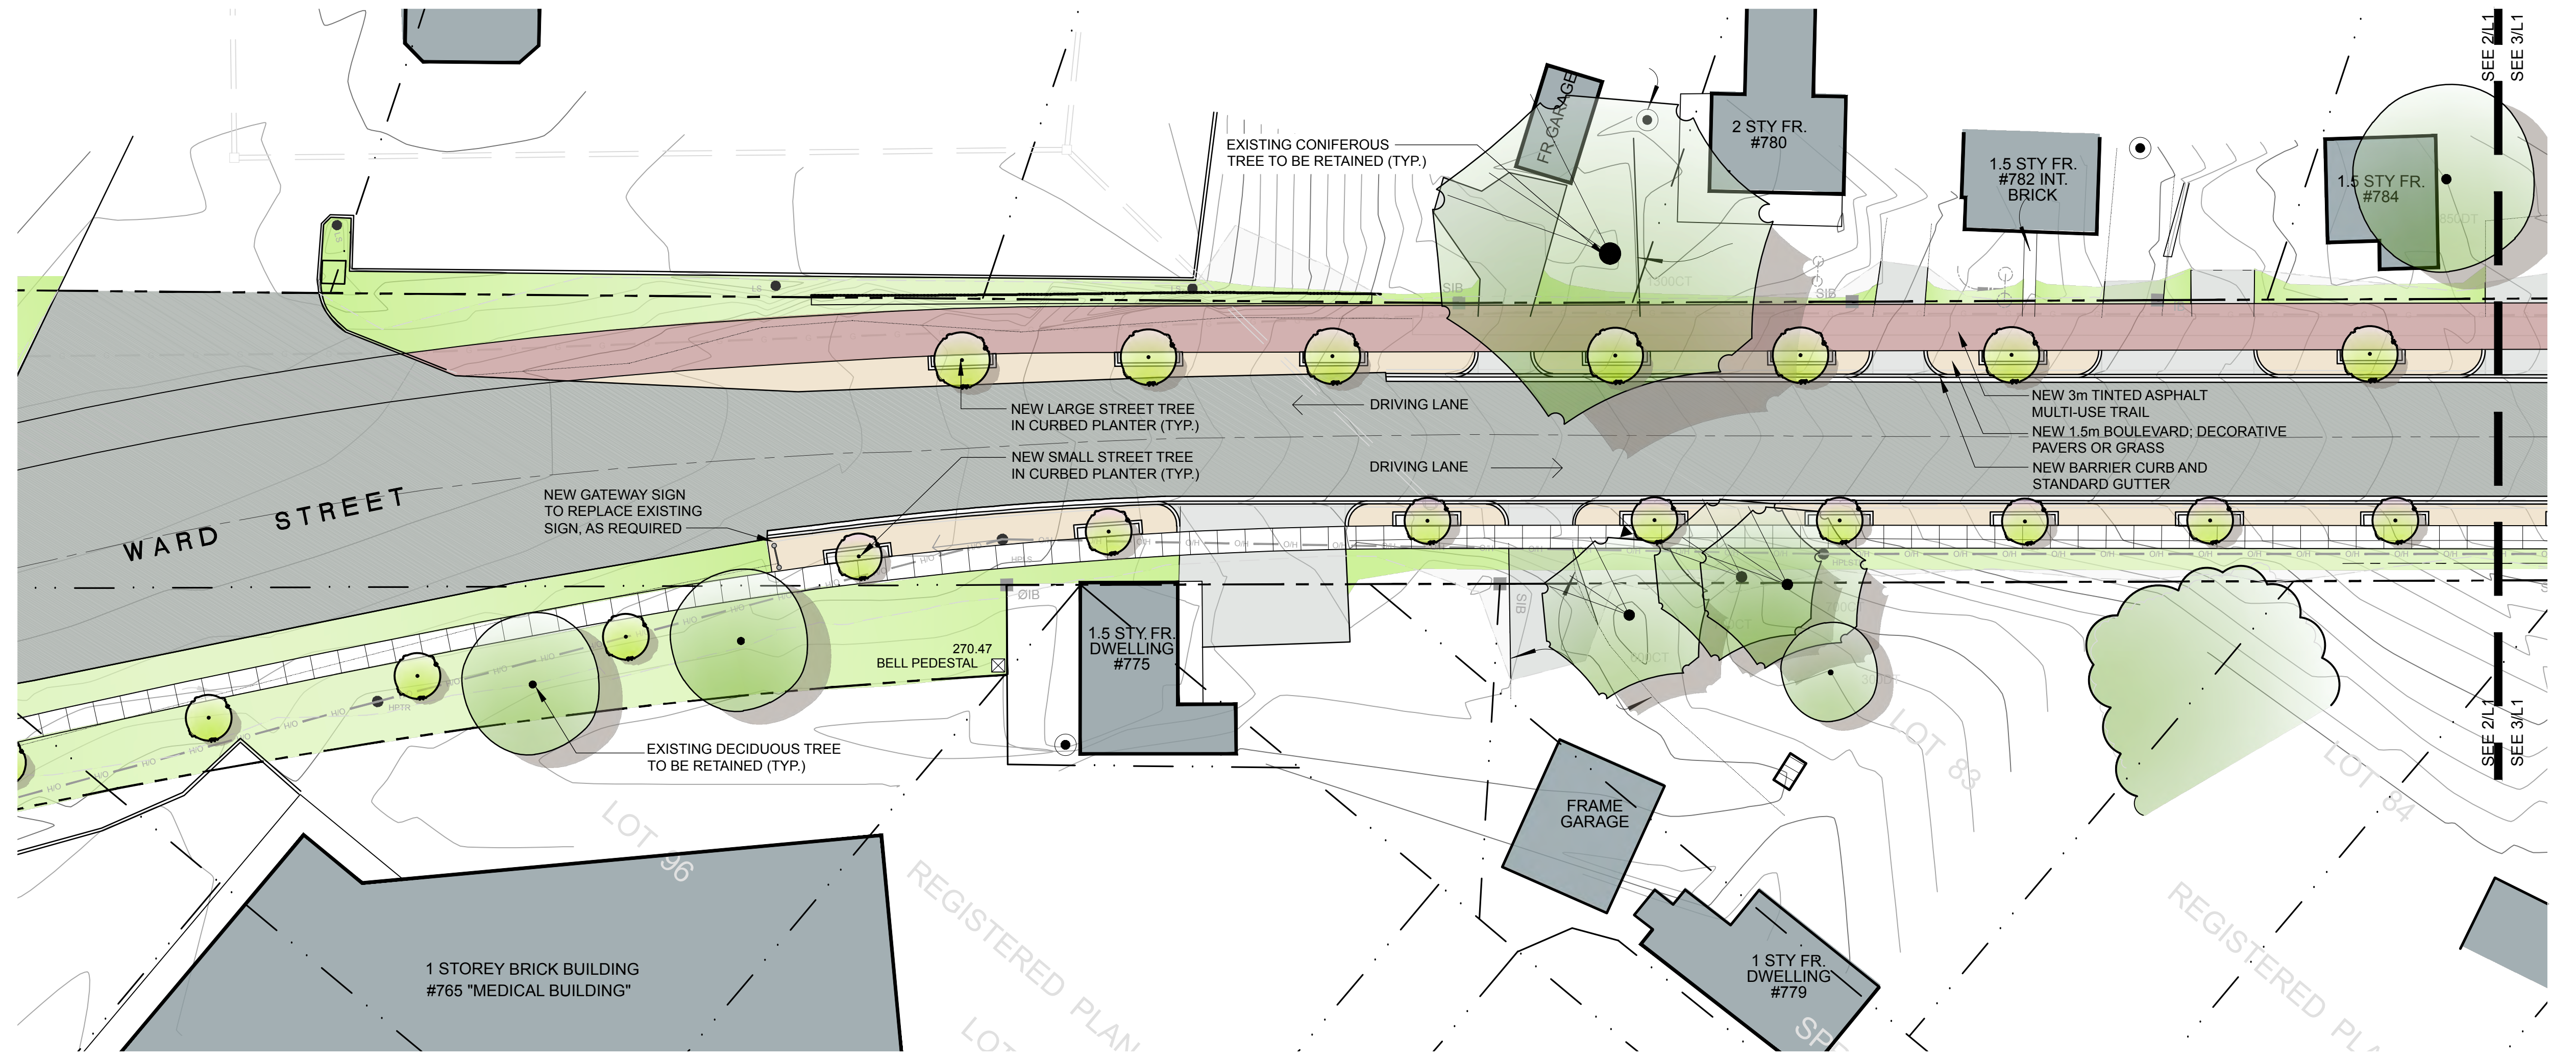


2 L1




3 L1

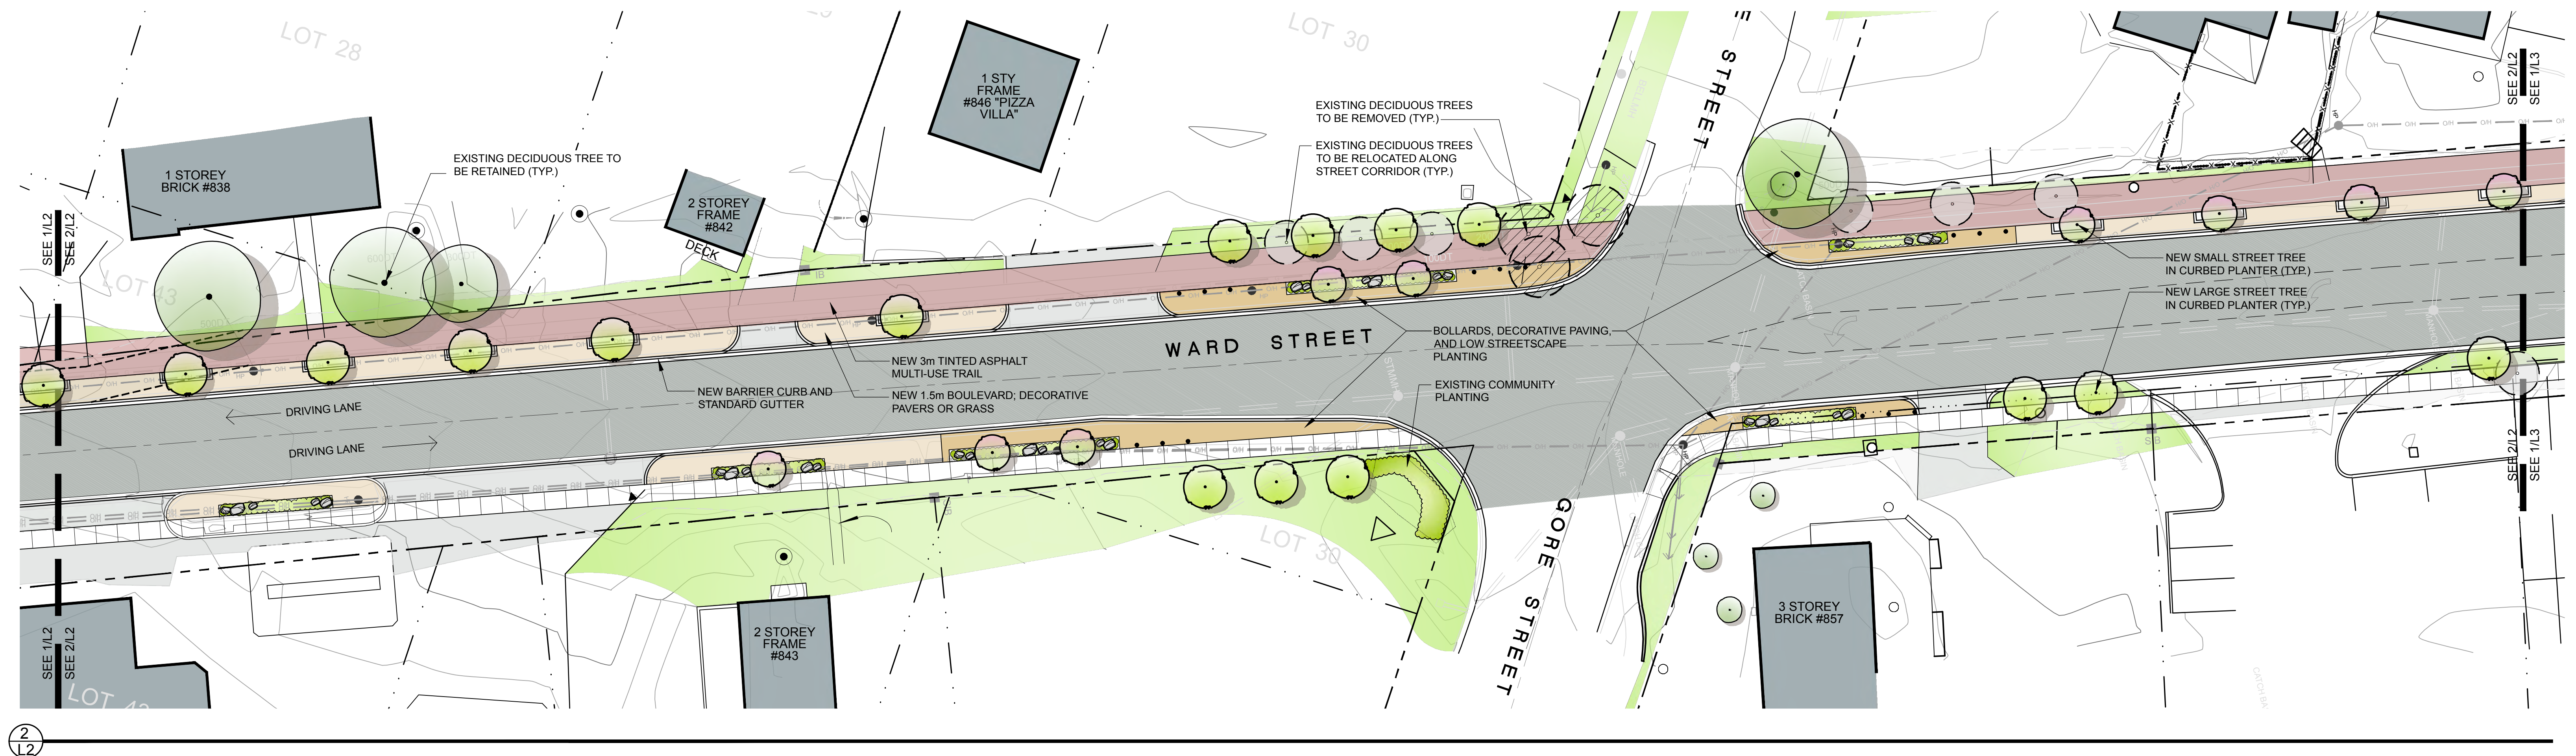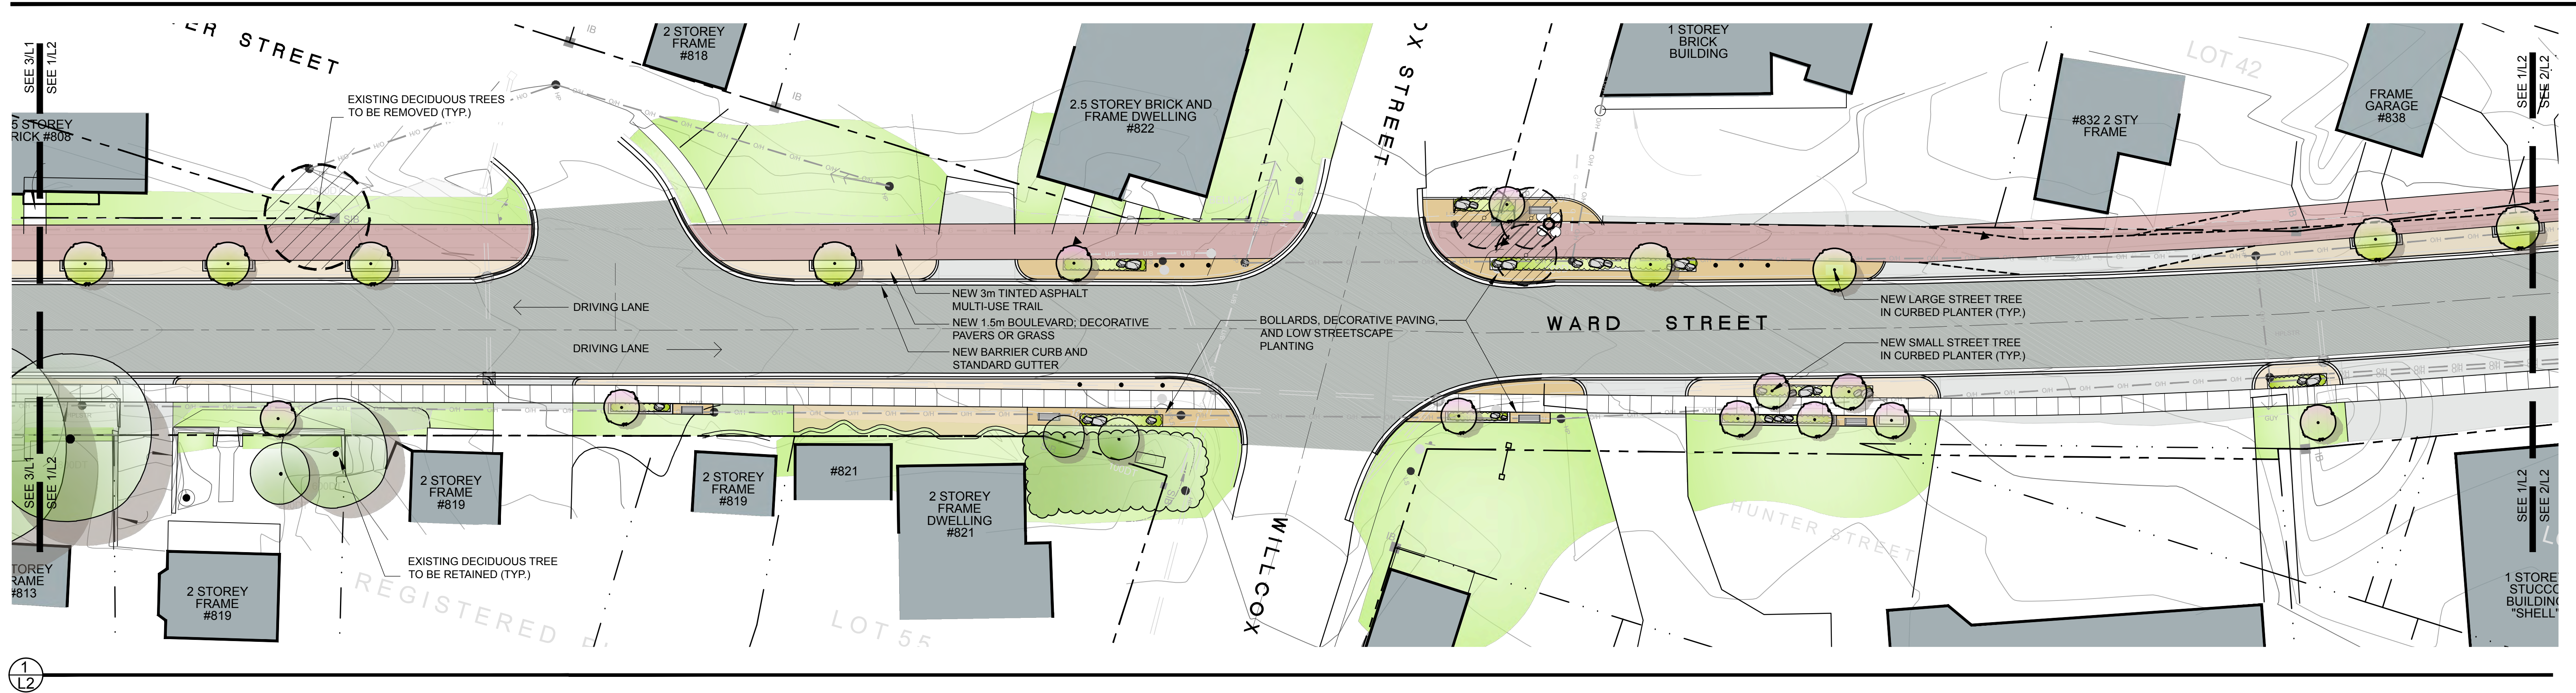

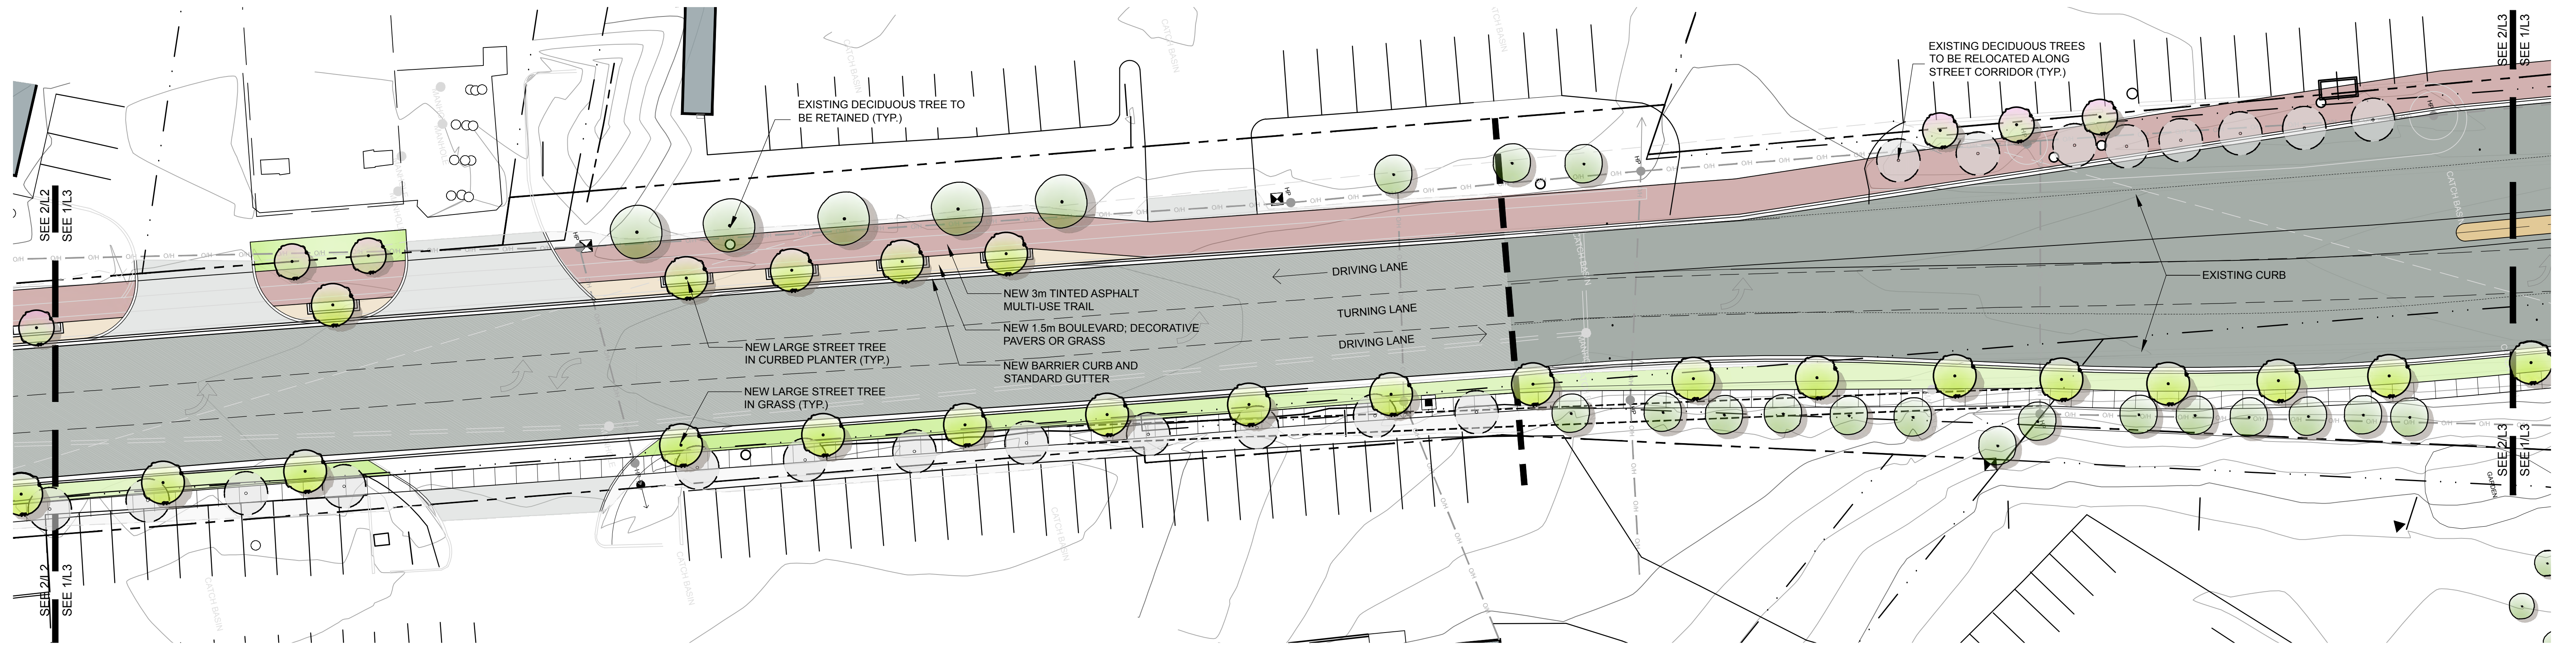

1
L3

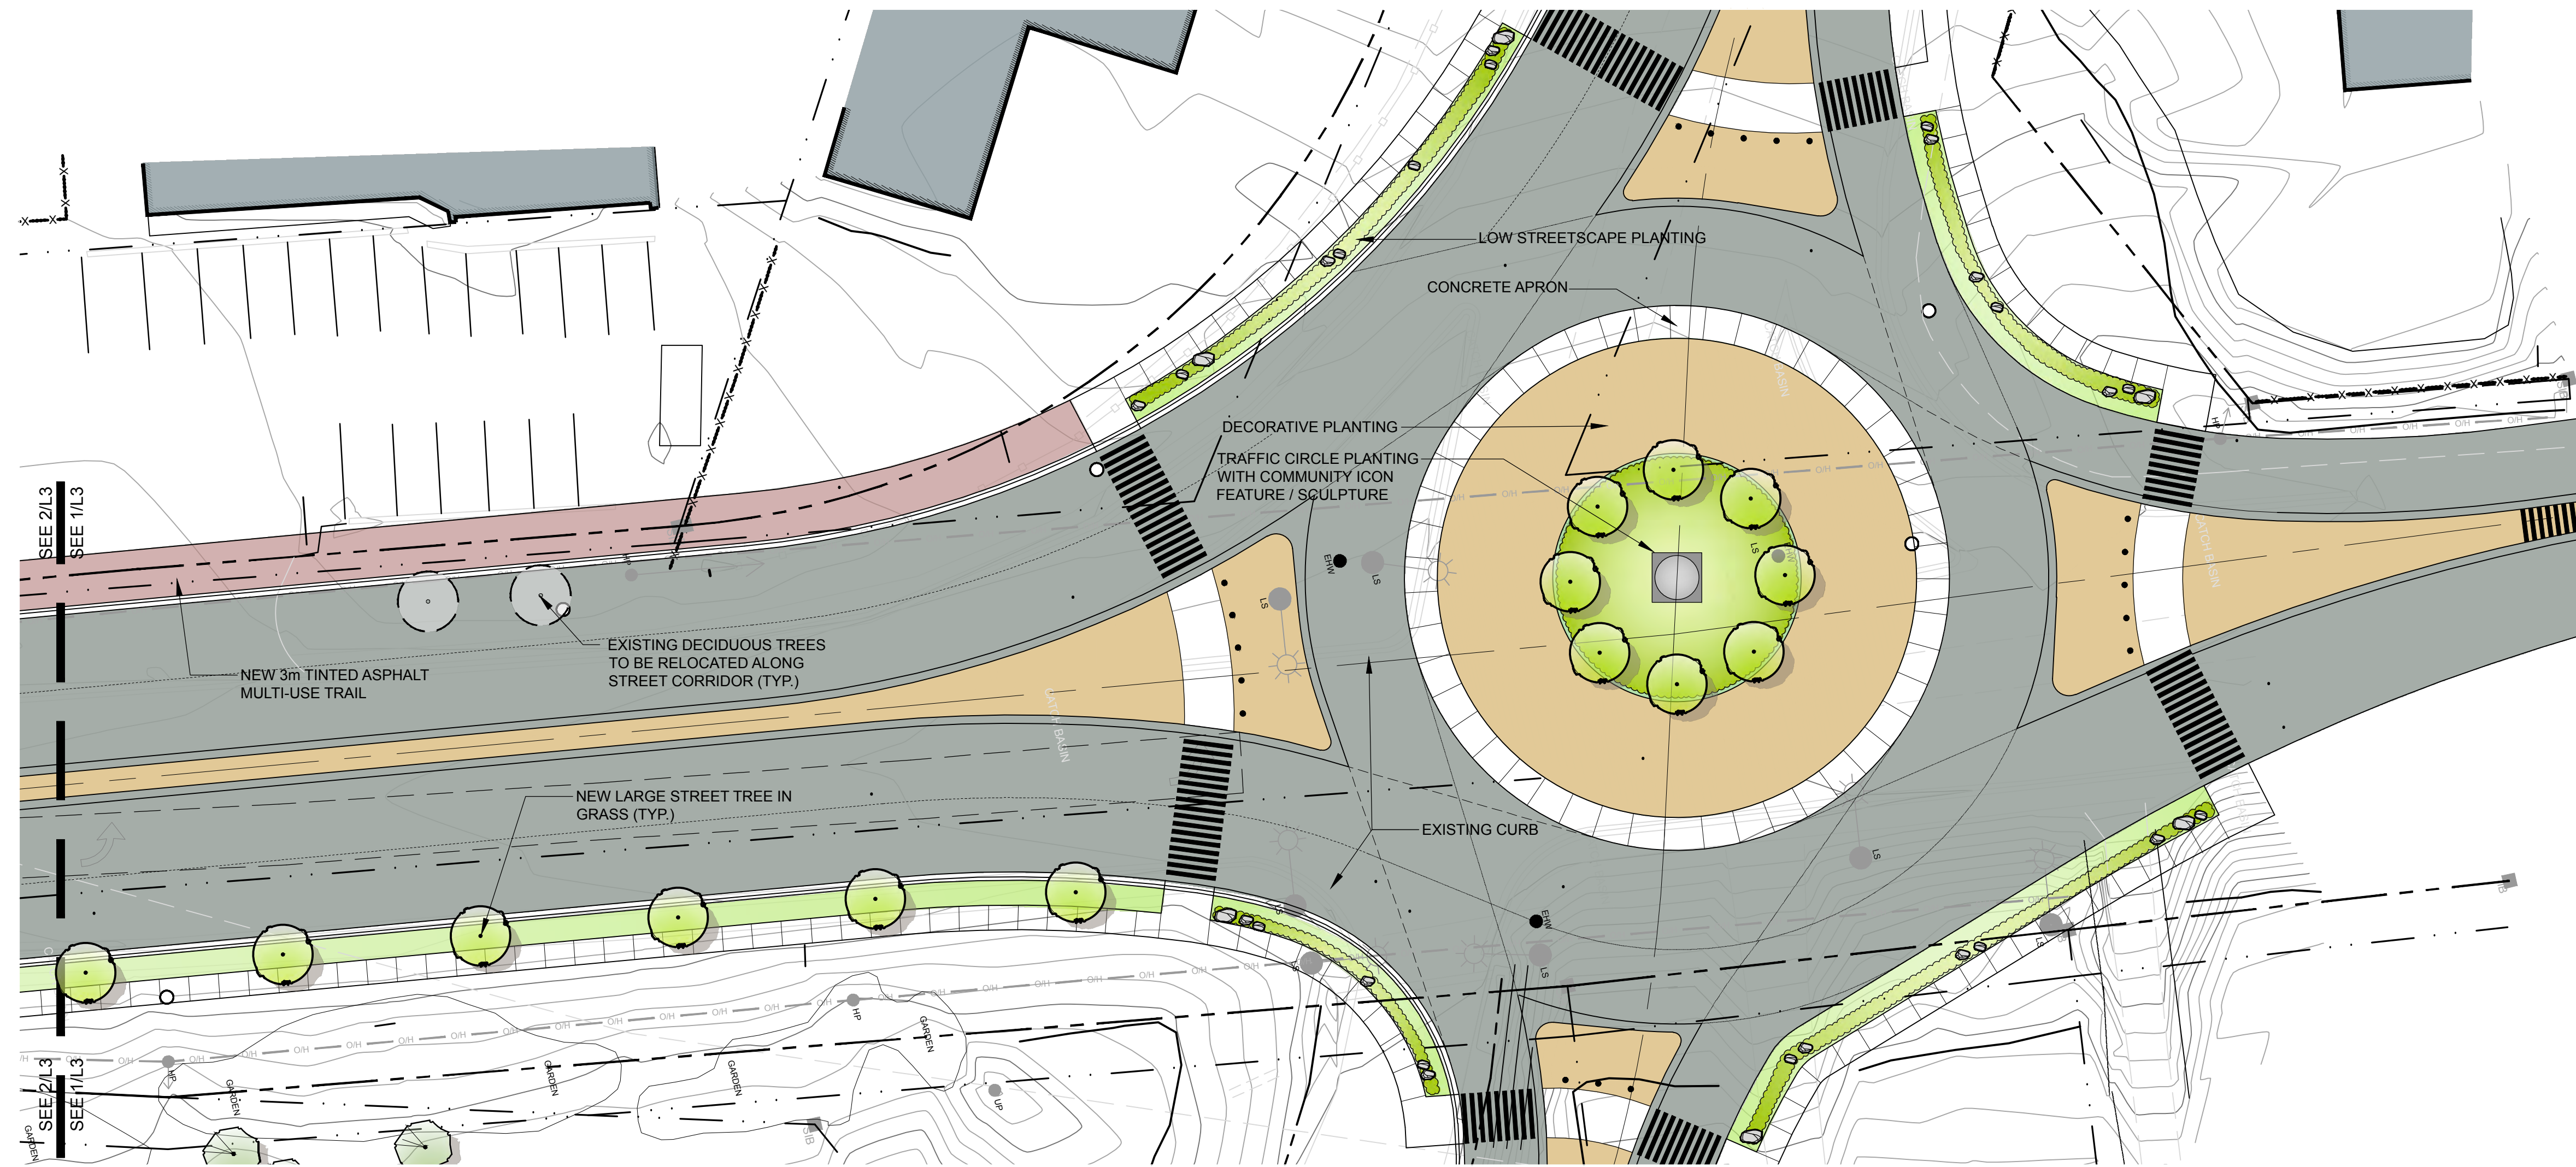

2
L3

L3

WARD STREET IMPROVEMENTS Bridgenorth, Ontario



SCALE: 1:250
MAY 2018
JOB No: 18-10

