


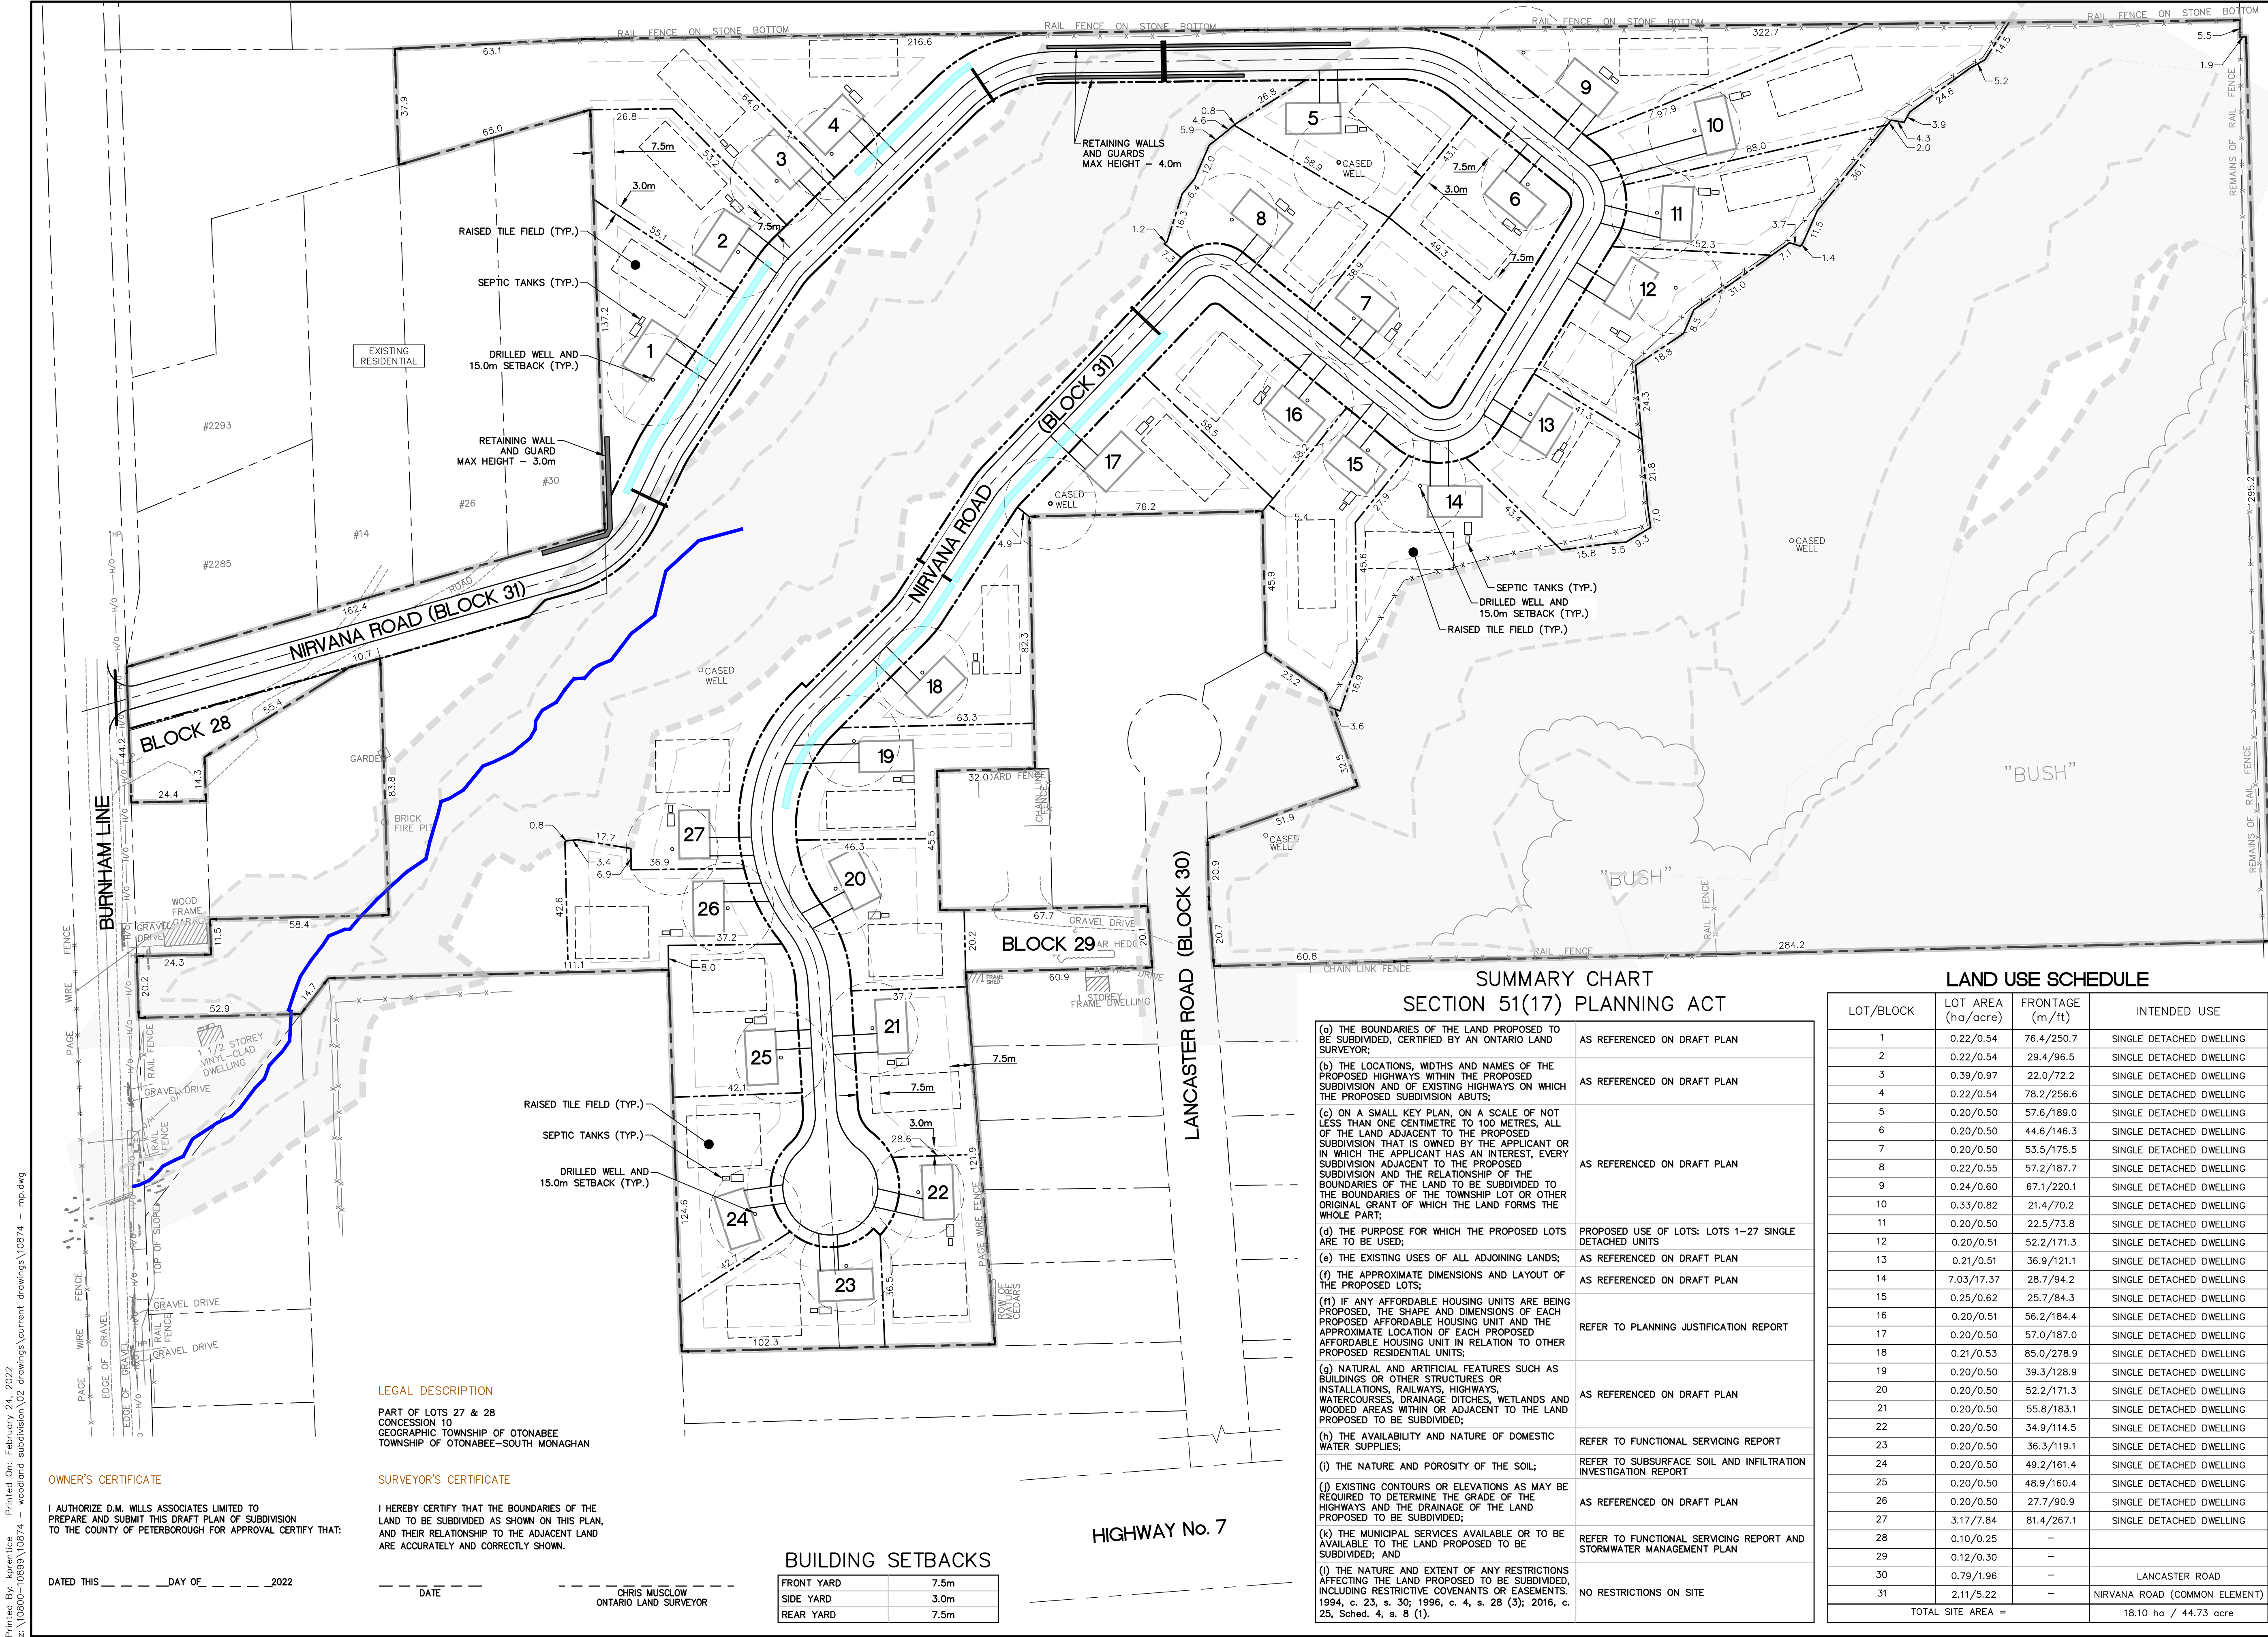

TRUE NORTH

KEY PLAN

REVISIONS		
No.	Description	Date
1	FSR	02/24/22

METRIC

Dimensions are in METRES and/or MILLIMETRES unless otherwise shown TO BE READ IN CONJUNCTION WITH OPSD 100 SERIES

LEGEND

- EXISTING ENVIRONMENTAL PROTECTION AREA
- INFILTRATION FACILITY
- RETAINING WALL
- EX. FLOOD LINE
- PR. FLOOD LINE
- EX./PR. EDGE OF PAVEMENT
- EX./PR. ROAD CENTERLINE
- EX./PR. EDGE OF SHOULDER/GRAVEL
- EXISTING GASMAIN
- EX. OVERHEAD BELL
- EX. UNDERGROUND BELL
- EX. OVERHEAD HYDRO
- EX. UNDERGROUND HYDRO
- EX. UNDERGROUND CABLE
- EX./PR. CULVERT
- EX./PR. DITCH
- EX./PR. FENCE
- PROPERTY LINE
- LOT LINE
- DEVELOPMENT BOUNDARY
- EXISTING VEGETATION
- EX./PR. CONTOUR
- EX./PR. GUIDERAIL
- EXISTING EDGE OF WATER/STREAM
- EXISTING HYDRO POLE
- EX./PR. SIGN

WILLS

D.M. Wills Associates Limited
150 Jameson Drive
Peterborough, Ontario
Canada K7J 0B9

P. 705.742.2297
F. 705.748.9944
E. wills@dmwills.com

Project Name/Location

LIFE AT THE WOODLAND

OTONABEE-SOUTH MONAGHAN

Drawing Title

DRAFT PLAN

Drawn By: K.W.P.	SCALE: Horz. 1:1000	Vert.
Designed By: K.W.P.	Plot Date: 02/24/2022	
Checked By: J.D.F.	Project No.: 19-10874	Sht. No.:
Engineer: D.A.K.	Dwg File No.: 10874 - MP	400